

**Fire Hazard Analysis  
Brahms Experimental Hall  
Buildings 1002, 1002-A, 1002-B, 1002-C and 1002-D**

**Brookhaven National Laboratory**

Prepared by:



R. Wheeler, PE,  
Hughes Associates, Inc.  
3610 Commerce Drive, Suite 817  
Baltimore, MD 21227-1652

Project Review by:

---

M. Kretschmann PE, Fire Protection

Concurrence:

---

Department Chair

Date of Last Survey: September, 1998  
Date of Report: August, 2007

CONFERRED WITH:

Michael Kretschmann, PE	Fire Protection Engineering
Fred Kobasiuk	Collider-Accelerator Department

## TABLE OF CONTENTS

1.0	OVERVIEW AND RECOMMENDATIONS .....	1
1.1	Purpose and Methodology .....	1
1.2	Summary .....	3
1.3	Findings and Recommendations .....	4
1.3.1	New Findings and Recommendations .....	4
1.3.2	Outstanding Recommendations from Previous Reviews.....	5
2.0	SCOPE .....	5
3.0	LOCATION .....	5
4.0	CONSTRUCTION.....	6
4.1	Occupancy Classification.....	6
4.2	Construction Type.....	7
4.3	Passive Fire Protection.....	8
4.3.1	Fire Areas.....	8
4.3.2	Fire Barrier Integrity .....	9
5.0	FIRE PROTECTION .....	9
5.1	Automatic Fire Suppression Systems .....	9
5.1.1	Site Water Supply .....	9
5.1.2	Building Water Supply and Fire Department Connection.....	9
5.1.3	Sprinkler Systems .....	10
5.1.4	Fire Standpipe Systems.....	10
5.1.5	Gaseous Suppression System.....	10
5.2	Fire Alarm Systems.....	10
5.2.1	Site Fire Alarm System .....	10
5.3	Automatic Detection Systems.....	11
5.3.1	Building 1002 Brahms Detector .....	11
5.3.2	Building 1002A Brahms Instrumentation/Service Building.....	11
5.3.3	Building 1002B Brahms Service Building .....	11
5.3.4	Building 1002C Fast Electronics Hut .....	11
5.3.5	Building 1002D Brahms Counting House .....	11
5.4	Fire Extinguishers .....	12
6.0	FIRE HAZARDS .....	12
6.1	Occupancy and Associated Fire Hazards.....	12
6.1.1	Brahms Detector .....	12
6.1.2	Narrow Angle Hall.....	13
6.1.3	Building 1002A.....	13
6.1.4	Building 1002B.....	13
6.1.5	Building 1002C.....	13
6.1.6	Building 1002D.....	13
6.2	Special Occupancies .....	14

6.2.1	Vital and Important Records Storage.....	14
6.2.2	Trailers and Portable Structures.....	14
6.2.3	Electrical Substations.....	14
6.2.4	Flammable Liquid and Gas Storage.....	14
6.3	Housekeeping in Vital Areas .....	14
6.4	Building Materials .....	15
6.5	Exposure Hazards .....	15
6.5.1	Exterior Exposure Hazards .....	15
6.5.2	Components of the Facility .....	15
6.6	Natural Phenomenon Hazard Exposure .....	15
6.6.1	Lightning Potential.....	15
6.6.2	Windstorm Potential .....	15
6.6.3	Brush Fire Potential .....	16
6.6.4	Earthquake Potential .....	16
6.6.5	Flooding Potential .....	16
6.7	Toxic Fire Potential.....	16
6.8	Biological Fire Potential .....	17
6.9	Radiation Fire Potential .....	17
7.0	PRE-FIRE AND EMERGENCY PLANNING .....	17
7.1	Protection of Essential Safety Class Systems .....	17
7.2	Protection of Vital Programs .....	17
7.3	Protection of High Value Property .....	17
7.4	Critical Process Equipment.....	17
7.5	Maximum Possible Fire Loss (MPFL) and Maximum Credible Fire Loss (MCFL)....	18
7.5.1	MPFL Scenario .....	18
7.5.2	MPFL Calculation.....	18
7.5.3	MCFL Scenario.....	19
7.5.4	MPFL/MCFL Summary.....	20
7.6	Recovery Potential .....	20
7.7	BNL Fire/Rescue Group .....	20
7.8	Fire Apparatus Accessibility .....	21
7.9	Security Considerations Related to Fire Protection .....	21
8.0	LIFE SAFETY CONSIDERATIONS .....	21
8.1	Occupancy Load Factor and Calculations .....	21
8.2	Means of Egress.....	22
8.2.1	Number and Arrangement of Exits .....	22
8.2.2	Capacity of Exits.....	22
8.2.3	Travel Distance .....	22
8.2.4	Common Path of Travel.....	23
8.2.5	Dead Ends .....	23
8.2.6	Security Considerations Related to Fire Protection .....	23
8.2.7	Separation of Means of Egress .....	23
8.3	Exit Signs and Emergency Lighting .....	23
8.4	Egress through Adjoining/Intervening Spaces.....	24

8.5	Exit Discharge.....	24
8.6	Fire Protection Systems Required by Code .....	24
8.7	Operational Requirements that are Required by Code .....	24
9.0	REFERENCE DOCUMENTS.....	24
9.1	National Fire Protection Association.....	24
9.2	FM Global Loss Prevention Data Sheets .....	25
APPENDIX A – FHA FIGURES .....		1
APPENDIX B – LIGHTNING RISK CALCULATION.....		1
APPENDIX C – DETERMINATION OF WILDFIRE HAZARD SEVERITY USING NFPA 1144.....		1

## **1.0 OVERVIEW AND RECOMMENDATIONS**

### **1.1 Purpose and Methodology**

A Fire Hazard Analysis (FHA) was performed for the Building 1002 Brahms Experimental Hall at Brookhaven National Laboratory (BNL), Upton, NY. The buildings associated with the Brahms Experimental Hall are Building 1002A, Instrumentation/Service Building; Building 1002B, Cryogenic Service Building; Building 1002C, Fast Electronics Hut; and Building 1002D, Counting House.

This report fulfills the requirement for documentation of an FHA as outlined in DOE Order 420.1, Facility Safety. This FHA assesses the risk from fire in Building 1002 and associated buildings to ascertain whether the facilities meet the objectives of DOE Order 420.1 and the Brookhaven National Laboratory (BNL) Fire Safety Program. The fundamental goal of the BNL Fire Safety Program is to control fire risks such that:

1. Public and employees are not unreasonably endangered by fire;
2. Vital Laboratory missions are maintained without significant interruption from fire;
3. Property losses are limited to less than \$1 million dollars per occurrence, and lower when justified by cost-effective, risk reduction measures;
4. Damage to the environment is averted; and
5. The potential for occurrences of fires are avoided whenever economically feasible.

This FHA is an evaluation of the fire hazards (1) that expose Building 1002 and associated buildings and (2) that are inherent in the buildings or operations. The adequacy of the fire safety features in the buildings and the degree of compliance of the facilities with specific fire safety provisions in DOE orders, and related engineering codes and standards, were determined. The results of the analyses are presented in terms of the fire hazards present, the potential extent of fire damage, and the impact on employee and public safety.

The general approach taken to complete this evaluation involved the identification of fire hazards in the buildings and the fire protection features required to mitigate the adverse consequences of a fire. A determination was made as to the adequacy of the proposed fire protection features to effectively control the fire hazards. Concerns for the protection of safety systems, critical processes, and life safety of building occupants from fire were essential considerations in the analysis. Compliance was determined by a comparison of existing conditions found during the site visits with current code requirements. Where conflicting requirements were found the more conservative requirements were used in this evaluation.

Maximum Possible Fire Loss (MPFL) and Maximum Credible Fire Loss (MCFL) potentials were also evaluated. The MPFL, as defined in DOE Order 420.1, is the value of property within a fire area, unless a fire hazard analysis demonstrates a lesser (or greater) loss potential, assuming the failure of both automatic fire suppression systems and manual fire fighting efforts. The MCFL, as defined in DOE Standard 1066-99 Fire Protection Criteria, is the value of property within a fire area, unless a fire hazard analysis demonstrates a lesser (or greater) loss

potential. This assumes that all installed fire protection systems function as designed, and the effect of emergency response is omitted except for post-fire actions. Both MPFL and MCFL fire loss estimates are to include the replacement cost of equipment and property and any applicable decontamination and cleanup costs.

The MPFL scenario was based on a qualitative consideration of several factors; the potential to reach flashover conditions based on combustible loading and the geometry of the space(s) under consideration; adequacy of passive protection features; and continuity of combustibles.

The MCFL scenario is one in which automatic suppression systems function as designed. Since properly designed and installed sprinkler systems should limit the fire growth and/or damage to the design area of the system, this floor area is used in the determination of MCFL potentials when protected by automatic sprinkler systems. Without sprinkler protection the MCFL is the same as the postulated MPFL for that area.

MPFL and MCFL potentials were determined based on an average dollar density of the building replacement value divided by the floor area of the building. Building values were obtained from 2004 replacement costs. The content and equipment value were calculated based on the following assumptions:

- An average of \$20/ft<sup>2</sup> for content and equipment value within predominantly office areas.
- An average of \$100/ft<sup>2</sup> for content and equipment value within the industrial and experimental areas of the building.

The above cost assumptions are considered adequately conservative to address the requirement to include decontamination and cleanup costs.

A qualitative assessment of the risk presented by conditions found to be deficient was also performed and is included in Section 8, Recommendations. This assessment was made by assignment of a risk assessment code (RAC). The RAC methodology is used in a number of industries as a tool to qualitatively prioritize deficiencies and corrective actions and is derived as follows:

1. Hazard Severity. An assessment of the worst potential consequence, defined by degree of occupational injury, illness or property damage which is likely to occur as a result of the deficiency. Hazard severity categories shall be assigned by roman numerals according to the following criteria:

- a. Category I. May cause death, permanent total disability, or loss of a facility/asset.
- b. Category II. May cause permanent partial disability, temporary total disability in excess of 90 days (severe injury or severe occupational illness), or major property damage.
- c. Category III. May cause minor injury, occupational illness, or property damage.

d. Category IV. Presents minimal threat to personnel safety or health, or property, but is still in violation of a standard.

2. Mishap Probability. The probability that a hazard will result in a mishap or loss, based on an assessment of such factors as location, exposure (cycles or hours of operation), affected populations, experience, or previously established statistical information. Mishap probability shall be assigned an English alphabet symbol according to the following criteria:

a. Subcategory A. Likely to occur immediately or within a short period of time. Expected to occur frequently to an individual item or person or continuously to a fleet, inventory or group.

b. Subcategory B. Probably will occur in time. Expected to occur several times to an individual item or person or frequently to a fleet, inventory or group.

c. Subcategory C. May occur in time. Can reasonably be expected to occur some time to an individual item or person or several times to a fleet, inventory or group.

d. Subcategory D. Unlikely to occur.

3. Risk Assessment Code. Using the matrix shown below, the RAC is expressed as a single Arabic number that is used to help determine hazard abatement priorities.

Hazard Severity	Mishap Probability			
	A	B	C	D
I	1	1	2	3
II	1	2	3	4
III	2	3	4	5
IV	3	4	5	6

#### RAC Definitions

1-Critical  
2-Serious  
3-Moderate  
4-Minor  
5 & 6-Negligible

## 1.2 Summary

The buildings associated with the Brahms Experimental Hall are Building 1002A, Instrumentation/Service Building; Building 1002B, Cryogenic Service Building; Building 1002C, Fast Electronics Hut; and Building 1002D, Counting House. Refer to Section 4.2 on the construction types of these buildings.

This Fire Hazards Analysis (FHA) has been performed to comprehensively assess the risk from fire in Building 1002 and associated facilities. The FHA includes an analysis of the fire

and life safety features of the facilities to determine the level of compliance with DOE Order 420.1 Fire Protection objectives.

Based on the analysis, it has been determined that, except for a couple of finding, the Building 1002 PHENIX experimental complex complies with DOE Order 420.1 Fire Protection objectives. The following recommendations are the result of this evaluation.

### 1.3 Findings and Recommendations

#### 1.3.1 New Findings and Recommendations

**Finding:** The experimental support area in the northeast corner of Building 1002A, Instrumentation/Service Building is not protected by the buildings automatic sprinkler system.

Hazard Severity	II
Mishap Probability	C
Risk Assessment Code	3

**Recommendation HAI-07-1002A-01:** Automatic sprinkler protection should be extended from the building system to provide coverage for this area of the building (See Section 5.1.3).

**Finding:** Data collected from the experiment is vital. This information is collected by the facility and transported to the RHIC Computing Facility in Building 515, Brookhaven Computing Facility (a separate facility several miles away, connected by computer network).

Hazard Severity	II
Mishap Probability	C
Risk Assessment Code	3

**Recommendation HAI-07-1002-01:** Given the vital nature of the data collected, the protection of records in Building 515 should be reviewed against the requirements of NFPA 232, *Standard for the Protection of Records* (See Section 6.2.1).

**Finding:** A lightning protection system is not provided for the building.

Hazard Severity	II
Mishap Probability	C
Risk Assessment Code	3

**Recommendation HAI-07-1006-02:** Based on a risk analysis per NFPA 780, a lightning protection system should be considered for this facility, (See Section 6.6.1).



The following is a summary of recommendations and their relative priority.

Rec.No.	Recommendation	RAC
HAI-07-1002A-01	Automatic sprinkler protection should be extended from the building system to provide coverage for experimental support area of Building 1002A.	3
HAI-07-1002-02	Given the vital nature of the data collected, the protection of records in Building 515 should be reviewed against the requirements of NFPA 232, <i>Standard for the Protection of Records</i> (See Section 6.2.1).	3
HAI-07-1002-03	Based on a risk analysis per NFPA 780, a lightning protection system should be considered for this facility, (See Section 6.6.1).	3

### 1.3.2 Outstanding Recommendations from Previous Reviews

None

## 2.0 SCOPE

This FHA is based on information supplied by the Accelerator Department staff, a survey of the facilities conducted during a site visit on July 10, 2007, and a review of available drawings.

The following codes and standards were utilized for this evaluation:

The *Building Code of New York State* - 2002 Edition (BCNYS)

The *Fire Code of New York State* - (FCNYS) 2002 Edition;

National Fire Protection Association (NFPA) Codes, Standards, and Recommended Practices – See Section 9 (Reference Documents) of this report for a complete list.

Factory Mutual Property Loss Prevention Data Sheets – See Section 9 (Reference Documents) of this report for a complete list.

## 3.0 LOCATION

BNL is a 5,000 acre site owned by the Department of Energy and operated by Brookhaven Science Associates. BNL is located in Upton, New York. Building 1002 and associated buildings are located in the northern region of Brookhaven National Laboratory (BNL), in the RHIC Collider site. The location of RHIC facilities is indicated by their relative clock position, with the Brahms Experimental Hall located at the two o'clock position.

### **Building 1002 (Brahms Experimental Hall)**

Building 1002 is a one-story, 4,948 ft<sup>2</sup> building, built in 1981. Floors, walls, and ceiling of the building are made of reinforced concrete. Roof construction is Class 1 by Factory Mutual standards. The floor is reinforced concrete.

### **Building 1002A**

Building 1002A is a one-story, 4,117 ft<sup>2</sup> metal framed building that contains a mezzanine. Roof construction (standing seam metal roof) is Class 1 by Factory Mutual standards. The building was built in 1981. Building 1002A is attached to and communicates with Building 1002B located to the south. In addition, there is an entrance to the RHIC tunnel from Building 1002A.

### **Building 1002B**

Building 1002B is a one-story, 3,267 ft<sup>2</sup> metal framed building built in 1994. Roof construction (standing seam metal roof) is Class 1 by Factory Mutual standards. Building 1002B is attached to and communicates with Building 1002A located to the north.

### **Building 1002C**

Building 1002C is a one-story 504 ft<sup>2</sup> modular building built in 1994.

### **Building 1002D**

Building 1002D is a one-story story 1,134 ft<sup>2</sup> modular office building built in 1994.

## **4.0 CONSTRUCTION**

### **4.1 Occupancy Classification**

The following occupancy classifications for Buildings 1002, 1002A, 1002B, 1002C, and 1002D are based on LSC and BCNYS criteria:

<b>Use</b>	<b>LSC Occupancy Classification</b>	<b>BCNYS Group Classification</b>
<b>Building 1002</b>		
Experimental hall	Existing special purpose industrial	Group F-1
<b>Building 1002A</b>		
Control Room	Industrial	Group F-1
Experimental Support Area	Industrial	Group F-1
Mechanical equipment areas	Incidental	Incidental

Use	LSC Occupancy Classification	BCNYS Group Classification
<b>Building 1002B</b>		
Operations Area	Industrial	Group F-1
Control Room	Industrial	Group F-1
<b>Building 1002C</b>		
Counting House	Industrial	Group F-1
<b>Building 1002D</b>		
Offices	Existing business	Group B

The experimental hall is considered as special purpose industrial occupancies based on the relatively low density of population. In addition, much of the area is occupied by equipment.

## 4.2 Construction Type

### Building 1002

Building 1002 is a one-story, 4,948 ft<sup>2</sup> building, built in 1981. Floors, walls, and ceiling of the building are made of reinforced concrete. Roof construction is Class 1 by Factory Mutual standards. The floor is reinforced concrete.

Although much of the building is reinforced concrete, the construction type is assumed to be BCNYS Type IIB and NFPA II (000) for the purposes of this analysis.

### Building 1002A

Building 1002A is a one-story, 4,117 ft<sup>2</sup> metal framed building that contains a mezzanine. Roof construction (standing seam metal roof) is Class 1 by Factory Mutual standards. The building was built in 1981.

The construction types of this building are considered to be BCNYS Type IIB and NFPA Type II (000).

### Building 1002B

Building 1002B is a one-story, 3,267 ft<sup>2</sup> metal framed building built in 1994. Roof construction (standing seam metal roof) is Class 1 by Factory Mutual standards.

The construction types of this building are considered to be BCNYS Type IIB and NFPA Type II (000).

### Building 1002C

Building 1002C is a one-story 504 ft<sup>2</sup> modular building built in 1994.

The construction types of this building are considered to be BCNYS Type VB and NFPA Type V (000).

### **Building 1002D**

Building 1002D is a one-story story 1,134 ft<sup>2</sup> modular office building built in 1994.

The construction types of this building are considered to be BCNYS Type VB and NFPA Type V (000).

### **Life Safety Code**

The LSC does not specify a minimum construction type for existing business and industrial [§39.1.6; §40.1.6] occupancies. Thus, the existing construction for each of the buildings complies with LSC requirements.

### **Building Code of New York State**

Section 503 and Table 503 of the BCNYS contain criteria for the allowable height and area of buildings based on their occupancies and construction type.

Special industrial-style buildings that are required to have large areas and unusual heights in order to accommodate special equipment are exempt from the prescribed height and area limitations [BCNYS §503.1.2]. This code provision is considered applicable to Building 1002.

Based on the limited sizes of Buildings 1002A (4,117 ft<sup>2</sup>), 1002B (3,267 ft<sup>2</sup>), 1002C (504 ft<sup>2</sup>), and 1002D (1,134 ft<sup>2</sup>), the buildings comply with the construction type criteria as prescribed in Chapter 5 of the BCNYS.

## **4.3 Passive Fire Protection**

Passive fire protection features include fire-resistive construction, fire doors, fire windows, and fire and smoke dampers. The features are provided to limit fire spread and damage from the area of fire origin to other portions of the building.

### **4.3.1 Fire Areas**

A fire area is defined as a portion of a building that is bounded by a combination of fire-resistive walls and floor/ceiling assemblies, and/or exterior walls. In DOE facilities, fire areas are typically provided for property protection. The Implementation Guide for DOE Order 420.1 requires credited fire areas to be separated from the remainder of the building by a minimum of 2-hour fire barriers (walls and horizontal assemblies). Fire areas may also be provided for compliance with building code limitations for building additions. All buildings in the Brahms experimental complex are considered as single fire areas for the purposes of this analysis. The following section discusses fire barriers within the building.

#### 4.3.2 Fire Barrier Integrity

Not applicable – for the purposes of this analysis all buildings are considered as single fire areas with no fire barrier separation.

### 5.0 FIRE PROTECTION

Existing fire protection systems that provide protection to all or portions of this facility can be classified into four categories; Automatic Fire Suppression Systems, Fire Alarm Systems, Automatic Detection Systems, and Fire Extinguishers. The following is a description of the existing systems in the building.

#### 5.1 Automatic Fire Suppression Systems

##### 5.1.1 Site Water Supply

BNL has a combination domestic and fire protection water supply system. The system is supplied by several deep wells and is stabilized by two elevated water storage tanks (one 1 million gallon and 300,000 gallon capacity). The wells have electric primary drivers and a limited number have backup internal combustion drivers. The system can sustain three days of domestic supply and a maximum fire demand (4,000 gallons per minute (GPM) for 4 hours) for BNL with two of the system's largest pumps out and one storage tank unavailable. The piping distribution network is well gridded. BNL has a combination domestic and fire protection water supply system. The system is supplied by several deep wells and is stabilized by two elevated water storage tanks (one 1 million gallon and 350,000 gallon capacity). The wells have electric primary drivers and a limited number have backup internal combustion drivers. The system can sustain three days of domestic supply and a maximum fire demand (4,000 gpm for 4 hours) for BNL with two of the system's largest pumps out and one storage tank unavailable. The piping distribution network is well gridded. Water supplies around the RHIC Ring Road are fed from two well separated connections to the BNL system. Ample valves provide isolation in case of a main break. Static water pressure to the Brahms experimental hall is typically 70 psi. Water supplies to the complex are capable of supplying approximately 2,800 gpm with approximately 60 psi residual pressure.

Frost proof fire hydrants are provided within 300 ft of each facility. Frost proof hydrants are needed since the frost line extends to 4 feet below the surface in the winter. BNL and the local Suffolk County Fire Departments use National Standard Thread couplings.

BNL's Plant Engineering Division maintains the water supply system. BNL's Fire/Rescue Group conducts valve inspections on the distribution system to ensure reliability of firefighting water supplies.

##### 5.1.2 Building Water Supply and Fire Department Connection

Each sprinkler system riser is provided with a Fire Department Connection (FDC). The nearest hydrant is less than 100 feet from the fire department connections as required by code. The two 2 ½ inch outlets on the FDCs conform to National Standard Thread couplings standard.

The piping between the Fire Department Connections and the supply side of the Alarm Check Valve Assembly is 4 inch. The pipe connects to the system side of the Alarm Check Valves.

### 5.1.3 Sprinkler Systems

#### **Building 1002**

The Brahms Experimental Hall is provided with automatic pre-action sprinkler protection in accordance with NFPA 13. Design information for the system was not available at the time of this survey. Based on field observations it appears to be based on an Ordinary Hazard occupancy. Waterflow alarms are connected to the building fire alarm system. Sprinkler valve supervision reports through the Site Fire Alarm System as supervisory devices.

#### **Building 1002A**

The Brahms Instrumentation/Service Building machine support area, mezzanine and utility room are provided with automatic pre-action sprinkler protection in accordance with NFPA 13. The experimental support area in the northeast corner of the building is not protected by this system (**See Recommendation HAI-07-1002A-01**). Waterflow alarms are connected to the building fire alarm system. Sprinkler valve supervision reports through the Site Fire Alarm System as supervisory devices.

#### **Buildings 1002B, 1002C, and 1002D**

Buildings 1002B, 1002C, and 1002D are not sprinkler protected.

### 5.1.4 Fire Standpipe Systems

Standpipe hose connections are provided in the Narrow Angle Hall via the wet pipe standpipe system serving the RHIC Accelerator Tunnel. This is a wet system, provided with hose connections (no hose provided) for Fire/Rescue use.

### 5.1.5 Gaseous Suppression System

None

## **5.2 Fire Alarm Systems**

The facilities have fire alarm systems that are connected to the Site Fire Alarm system.

### 5.2.1 Site Fire Alarm System

Brookhaven National Laboratory provides central fire alarm station coverage using a fault tolerant sever infrastructure based multiplexed Site Fire Alarm System. The system is an Andover Continuum; installed in 2005 (Andover is a part of Simplex Grinnell). The system complies with the requirements of NFPA 72 defined as a Style 6 Class "A" System.

Two mirrored servers are located in separate buildings. If the lead server fails the system automatically switches over to the working server. The Site Fire Alarm System operates on a fault tolerant high speed Ethernet infrastructure that utilizes network switches and fiber wiring between each of the major components.

The Site Fire Alarm System monitors fire alarm panels located throughout BNL by uses the existing site telephone cable plant. RS232 signals are sent via full duplex line drivers. Each fire alarm panel has two channels connected to the Site Fire Alarm System. The panels are divided into 9 communication “loops.” It is currently monitoring 9,700 points. Response time from alarm at the panel to alarm indication at the Central Station is less than 82 seconds, which is within the 90 seconds allowed by NFPA 72.

The main console is at the Firehouse, Bldg. 599. This station monitors all fire alarm signals, trouble and communication status alarms. A satellite station is provided at Safeguards and Security, Bldg. 50, and receives only the fire alarm signals. If the Firehouse does not acknowledge an alarm within 90 seconds, the satellite station at Bldg. 50 will receive an audible indication to handle the alarm. A second satellite station is provided at AGS Main Control Room, Bldg. 911, and receives only the fire alarm signals from the RHIC/AGS accelerator buildings. A team of Collider-Accelerator Control Room operators and Health Physics Support personnel respond during accelerator operating times.

### **5.3 Automatic Detection Systems**

#### **5.3.1 Building 1002 Brahms Detector**

Spot-type smoke and heat detection is provided in the experimental hall. A total of six smoke detectors and six heat detectors are paired and spaced throughout the hall.

#### **5.3.2 Building 1002A Brahms Instrumentation/Service Building**

Spot-type smoke detection is provided throughout Building 1002A. Smoke detectors are also provided in areas where high-value electronics are present. Heat detection is installed in areas not provided with smoke detection.

#### **5.3.3 Building 1002B Brahms Service Building**

Spot-type smoke detection is provided throughout Building 1002B.

#### **5.3.4 Building 1002C Fast Electronics Hut**

Spot-type smoke detection is provided throughout Building 1002C.

#### **5.3.5 Building 1002D Brahms Counting House**

Spot-type smoke detection is provided throughout Building 1002D.

## 5.4 Fire Extinguishers

Portable fire extinguishers are required in existing business and industrial occupancies [§39.3.5;].

Fire extinguishers have been installed throughout facilities associated with the Brahms Experimental Hall. The location and placement of portable fire extinguishers is in accordance with NFPA 10, *Standard for Portable Fire Extinguishers*.

## 6.0 FIRE HAZARDS


Fire hazard potentials are classified into four major categories; Building Materials, Special Occupancies, Exterior Hazard Exposure, and Natural Hazard Exposure. The following is an evaluation of the Building 1002 complex for each category.

### 6.1 Occupancy and Associated Fire Hazards

#### 6.1.1 Brahms Detector

The Brahms Detector is located in the Narrow Angle Hall. One of RHIC's two smaller detectors is the Broad Range Hadron Magnetic Spectrometer (BRAHMS) studies particles called charged hadrons as they pass through detectors called spectrometers.

BRAHMS measures only a small number of particles emerging from a specific set of angles during each collision. The momentum, energy and other characteristics of the particles are measured very precisely.

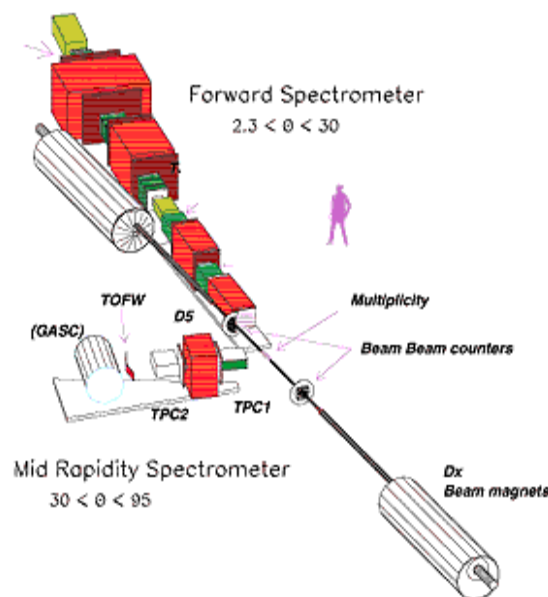



#### 6.1.2 Narrow Angle Hall

The Narrow Angle Hall is classified as Group F-1, special-purpose industrial occupancy. The hall is used for staging and as an assembly area for the various Brahms Detector subsystems. Fire hazards include shipping materials present during outages, control and monitoring cabling, and small amounts of flammable gases permitted with the review and approval of the RHIC Experimental Safety Review Committee. The occupancy is considered an ordinary hazard industrial facility for the purpose of classifying this facility for code applications.

#### 6.1.3 Building 1002A

Building 1002A, Instrumentation/Service Building is used as a control facility and houses the support services (Data Acquisition, control electronics, laser calibration, control room, console room). The primary fire hazards associated with this building are electronics, cabling, and ordinary combustible materials. There is a ventilated gas cabinet located in the north corner of the Experimental Support Area. The cabinet has the capacity for two (2) 35 lb isobutene cylinders and is provided with automatic sprinkler protection, fed from the facility system. A gas mixing area is also located in this room, consisting of inert gases.

The facility is classified as a predominantly Group B, business occupancy with incidental equipment spaces.

#### 6.1.4 Building 1002B

Building 1002B, Cryogenic Service Building contains an operations area, a control room, and pit area. The control room is contained in an interior one-hour fire rated room located in the northwest corner of the building (valued at less than \$500,000). The operation area contains cable trays with instrumentation and power cable. The building is classified as an ordinary hazard industrial facility.

#### 6.1.5 Building 1002C

Building 1002 C, Fast Electronics Hut, is a small modular building containing electronics racks and instrumentation wiring.

#### 6.1.6 Building 1002D

Building 1002D, Counting House, is a modular building containing offices with typical office equipment and fuel loading and two rooms containing electronic monitoring equipment. There is no high value equipment located in the facility.

## 6.2 Special Occupancies

### 6.2.1 Vital and Important Records Storage

Vital records are those records which are essential to the mission of an important program and which, if lost, could not be reproduced or obtained elsewhere. Important records are those records possessing a high value to the mission of an important program but which, if lost, could be reproduced or reconstructed with difficulty or extra expense.

Based on the above definition, the data collected from the experiment is vital. Given the vital nature and cost associated with the collection of the data, the protection of records in Building 515 should be reviewed (**See Recommendation HAI-07-1002-02**). This information is collected by the facility and transported to the RHIC Computing Facility in Building 515, Brookhaven Computing Facility (a separate facility several miles away, connected by computer network). Except for a minimally sized buffer arrangement, on-site storage of data is not provided.

### 6.2.2 Trailers and Portable Structures

There are no trailers or portable structures associated with Building 1002.

### 6.2.3 Electrical Substations

An electrical substation is located to the east of Building 1002A. According to the previous FHA the installation complies with the recommendations in Factory Mutual Loss Prevention Data Sheet 5-4 for fire protection. The transformer contains 288 gallons of insulating oil. The emergency generator is separated by a two hour rated firewall from the transformer yard. A second outdoor transformer is located adjacent to Building 1002B and contains 450 gallons of oil. The transformers and generator do not present an exposure hazard to the facility or each other.

### 6.2.4 Flammable Liquid and Gas Storage

BRAHMS uses gas mixtures containing flammable gases. A gas mixing area is located in the Experimental Support Area of Building 1002A. Most of the gas is inert. However, a gas cabinet is located in the area and has a capacity for two (2) 35 lb bottles of isobutene. The cabinet is ventilated and is protected by the sprinkler system. There were no isobutene cylinders present at the time of this report. Two empty 20-lb containers of perfluoro-n-butane ( $C_4F_{10}$ ) were also located in the mixing area.

The RHIC Experimental Safety Review Committee has examined the design and installed configurations of the Detector and its subsystems.

## 6.3 Housekeeping in Vital Areas

Acceptable housekeeping and control of combustibles was observed during this survey. The BNL Plan Review Process screens conventional construction operations.

## 6.4 Building Materials

There are no building or construction materials that pose a significant fire hazard.

## 6.5 Exposure Hazards

### 6.5.1 Exterior Exposure Hazards

Any exterior structure, area or piece of equipment that is subject to harmful effects from, or can cause harmful effects to this facility is defined as an exterior exposure. Exterior exposures can be categorized as: elements outside of the facility, and as components of the facility.

The electrical sub station to the north of Building 1002A meets the Factory Mutual Loss Prevention Data Sheet on electrical transformer yard separation. The emergency generator is separated by a two hour fire wall from the house transformer yard. These exposures do not present an undue hazard to the buildings.

The BRAHMS complex is located in the middle of the Pine Barrens. Pine trees and shrubs pose a potential exposure to the facilities. Although the roof systems will not ignite from burning brands produced in a brush fire, the metal walls do not provide a thermal barrier. Vegetation management is in place to maintain a clear area around the structures.

### 6.5.2 Components of the Facility

Exposures between components of the facility are minimal. Suppression, detection, and passive fire barriers are in place to provide adequate protection.

## 6.6 Natural Phenomenon Hazard Exposure

Natural Hazards can be classified in five hazard categories: lightning, windstorm, wild fire, earthquake and flooding. The following is an evaluation for each category.

### 6.6.1 Lightning Potential

The lightning damage potential for Building 1002 is a concern based on NFPA 780 Annex L “Lightning Risk Assessment” calculation. Following the Risk Assessment methodology the expected lightning frequency ( $N_d$ ) of 0.0191 is greater than the tolerable lightning frequency ( $N_c$ ) of 0.0008 (calculations shown in Appendix B of this report). NFPA 780 recommends that a lightning protection system be installed when the expected frequency is greater than the tolerable frequency (See **Recommendation HAI-07-1002-03**).

### 6.6.2 Windstorm Potential

The Long Island area basic wind speed (3-second gust) is 120 MPH based on Factory Mutual Data Sheet 1-28 and BCNYS figure 1609.4. The ground roughness exposure category for the Building 1002 area is ‘Exposure B.’ Based on the calculations this building should have roof assemblies classified as “Class 90” rated assemblies. The portions of Building 1002 and the

seamed roof metal built up roofs of Buildings 1002A, 1002B, and 1002C are in good repair. The roof of the Counting House complies with Factory Mutual I-90 rating from windstorm resistance.

#### 6.6.3 Brush Fire Potential

An analysis was completed consistent with the requirements and guidelines of NFPA 1144 *Protection of Life and Property from Wildfire* (2002) to determine the wildfire risk to Building 1002. The risk assessment was conducted in accordance with the Wildfire Hazard Severity Form checklist of NFPA 1144. The checklist is a summary of typical desirable characteristics found in various wildfire hazards analyses. Elements include emergency response ingress and egress, type of vegetation, topography, building construction and roofing materials, available fire protection, and utilities.

The BRAHMS Complex is located in the middle of the Pine Barrens. Pine trees and shrubs do pose a potential exposure to the insulated metal structures. Vegetation control practices limit the exposure potential to the structures.

Based on the analysis, the hazard from wildfire to the Building 1002 Complex is “LOW.” Specifics of the Wildfire Hazard Severity Analysis are shown in Appendix C of this report.

#### 6.6.4 Earthquake Potential

The seismic damage potential for this facility is classified as low based on a Natural Hazards analysis produced for the BNL campus titled “DOE Accelerator Order 5480.25 Implementation Plane for Brookhaven National Laboratory National Phenomena Hazards Evaluation” dated April 1994. A low seismic classification means that the buildings and fire protection systems are not required to comply with seismic design standards.

#### 6.6.5 Flooding Potential

Flood potential from bodies of water overflowing their normal levees is low for the BNL area. The flooding potential for this facility was classified as low in a Natural Hazards Analysis report produced for the BNL site, dated April 1994, titled “DOE Accelerator Order 5480.25 Implementation Plane for Brookhaven National Laboratory National Phenomena Hazards Evaluation.”

Ground water runoff from a severe rainstorm could be a concern for the Building 1006 complex due to the surrounding terrain which is at a higher elevation along the south side of the WAH (an earth berm is provided along the RHIC tunnel). However, further evaluation is beyond the scope of this analysis.

### 6.7 Toxic Fire Potential

There are no known toxic materials present in the complex that present a release potential due to fire.

## **6.8 Biological Fire Potential**

There are no known biological materials present in the complex that present a release potential due to fire.

## **6.9 Radiation Fire Potential**

By the nature of the operations of the accelerator, various pieces of equipment can be expected to become activated. This activation is not expected to pose a significant environmental impact in the event of a fire since the material will not be easily disbursed.

For calibration of instruments, several small sealed calibration sources will be present. These sources do not have the curie content or the physical state to present a radiological concern if exposed to or involved in a fire.

No other radioactive materials are used or stored in the BRAHMS Complex.

## **7.0 PRE-FIRE AND EMERGENCY PLANNING**

The BNL Fire Department maintains an adequate pre-fire plan book for this facility ([http://intranet.bnl.gov/emergencyservices/runcards/main\\_i.asp](http://intranet.bnl.gov/emergencyservices/runcards/main_i.asp)). The pre-plan was reviewed as part of this analysis.

### **7.1 Protection of Essential Safety Class Systems**

There are no essential safety class systems associated with this non-nuclear facility.

### **7.2 Protection of Vital Programs**

The operation associated with this facility is not considered to be a DOE vital program. Therefore, no special fire protection precautions, beyond those that are generically described above, are required for this facility.

### **7.3 Protection of High Value Property**

High value equipment is generally regarded as any single item that is valued at \$1 million or more, or where the loss of a single item could result in a loss of program continuity of greater than six months.

Based on the above definition, there is no high value property associated with BRAHMS.

### **7.4 Critical Process Equipment**

The majority of components associated with BRAHMS are common and easily obtainable.

## 7.5 Maximum Possible Fire Loss (MPFL) and Maximum Credible Fire Loss (MCFL)

The MPFL, as defined in DOE Order 420.1, is the value of property within a fire area, unless a fire hazard analysis demonstrates a lesser (or greater) loss potential, assuming the failure of both automatic fire suppression systems and manual fire fighting efforts. The fire loss estimate includes the replacement cost of equipment and property and any applicable decontamination and cleanup costs.

In accordance with the BNL Fire Safety Program, protection is required for facilities having an MPFL in excess of established thresholds as follows:

- When the MPFL exceeds \$1 million an automatic sprinkler system designed in accordance with applicable NFPA standards is required;
- When the MPFL exceeds \$25 million, a redundant fire protection system is required such that, despite the failure of the primary fire protection system, the loss will be limited to \$25 million; and
- When the MPFL exceeds \$50 million, a redundant fire protection system and a 3-hour fire resistance rated barrier are required to limit the MPFL to \$50 million.

### 7.5.1 MPFL Scenario

A single MPFL is considered for the each of the buildings of the BRAHMS complex.

The following fire area tabulations are utilized when determining the MPFL and MCFL loss potentials.

Fire Area	Building Area (ft <sup>2</sup> )
Building 1002	4,948
Building 1002A	4,117
Building 1002B	3,267
Building 1002C	504
Building 1002D	1,134

### 7.5.2 MPFL Calculation

Building values were obtained from 2004 replacement costs. The average dollar density of a building is the replacement value divided by the floor area of the building. Content and equipment values were calculated based on the following assumptions:

- An average of \$20/ft<sup>2</sup> for content and equipment value within predominantly office areas.
- An average of \$100/ft<sup>2</sup> for content and equipment value within the industrial and experimental areas of the building.

- The BRAHMS experiment has an assumed replacement value of approximately \$10,000,000.

BRAHMS Experiment (4,948 ft <sup>2</sup> )		\$ Value
Building		\$1,000,000
Contents – BRAHMS Experiment		\$10,000,000
Contents – Misc.		\$500,000
	MPFL	\$11,500,000
Building 1002A (4,117 ft <sup>2</sup> )		\$ Value
Building		\$600,000
Contents		\$500,000
	MPFL	\$1,100,000
Building 1002B (3,267 ft <sup>2</sup> )		\$ Value
Building		\$500,000
Contents		\$500,000
	MPFL	\$1,000,000
Building 1002C (504 ft <sup>2</sup> )		\$ Value
Building		\$100,000
Contents		\$100,000
	MPFL	\$200,000
Building 1002D (1,134 ft <sup>2</sup> )		\$ Value
Building		\$500,000
Contents		\$150,000
	MPFL	\$650,000

### 7.5.3 MCFL Scenario

The MCFL, as defined in DOE Standard 1066-99 Fire Protection Criteria, is the value of property within a fire area, unless a fire hazard analysis demonstrates a lesser (or greater) loss potential. This assumes that all installed fire protection systems function as designed, and the effect of emergency response is omitted except for post-fire actions.

The maximum credible fire scenario is one in which automatic suppression systems function as designed. For the purposes of the MCFL determination a design area of 3,000 ft<sup>2</sup>, is assumed. Since properly designed and installed sprinkler systems should limit the fire growth and/or damage to the design area this floor area was used in the determination of MCFL potentials when protected by automatic sprinkler systems. For those buildings without sprinkler protection the MCFL is the same as the postulated MPFL for that area. The following building cost factors are approximated and have been utilized in the determination of the MCFL:

Building	Cost (\$)	Area (ft <sup>2</sup> )	Factor (\$/ft <sup>2</sup> )
1002	1,000,000	4,948	202
1002A	600,000	4,117	145

BRAHMS Experiment (4,948 ft <sup>2</sup> )		\$ Value
Building	3000 ft <sup>2</sup> x \$202/ft <sup>2</sup> =	\$606,000
Contents	3000 ft <sup>2</sup> x \$100/ft <sup>2</sup> =	\$300,000
	MCFL	\$906,000
Building 1002A (4,117 ft <sup>2</sup> )		\$ Value
Building	3000 ft <sup>2</sup> x \$145/ft <sup>2</sup> =	\$435,000
Contents	3000 ft <sup>2</sup> x \$100/ft <sup>2</sup> =	\$300,000
	MCFL	\$735,000

Buildings 1002B, 1002C and 1002D are not provided with sprinkler protection. Therefore the MCFL is the same as the MPFL.

#### 7.5.4 MPFL/MCFL Summary

Fire Area	MPFL	MCFL
Building 1002	\$11,500,000	\$906,000
Building 1002A	\$1,100,000	\$735,000
Building 1002B	\$1,000,000	\$1,000,000
Building 1002C	\$200,000	\$200,000
Building 1002D	\$650,000	\$650,000

## 7.6 Recovery Potential

The recovery time to rebuild the BRAHMS Experiment could easily exceed 6 months.

## 7.7 BNL Fire/Rescue Group

The BNL Fire/Rescue Group is a full time, paid department. Minimum staffing is five firefighters and one officer per shift. The firefighters are trained to meet Firefighter Level III by International Fire Service Training Association standard, National Fire Protection Association (NFPA) Fire Fighter Level II standard, and (NFPA) Hazardous Material Technician Level and they are Suffolk County Certified Confined Space Rescuers.

The BNL Fire/Rescue Group also provides emergency medical services to an on-site population of 3200 people. Minimums of two members per shift hold New York State "Emergency Medical Technician - D" certifications ("D" is for defibrillation). Normally all five firefighters have EMT status. The Group operates a New York State Certified Basic Life Support ambulance. Medivac services are available to BNL via the Suffolk County Police Department. Additionally the Fire/Rescue Group has two 1500 GPM "Class A" Pumpers, one Rescue Vehicle for initial hazardous material incident response and heavy rescue operation, and one Incident Command Vehicle.



The single Fire Station is located on the west side of the BNL Site. Response time to the most remote section of the BNL Site is less than eight minutes. Response time to Building 1002 is estimated at 5 minutes.

BNL participates in the Suffolk County Mutual Aid Agreement. This allows the resources from over 130 departments to assist BNL. BNL is also a member of the Town of Brookhaven Foam Bank. BNL has a mutual aid agreement for hazardous material incidents with the Town of Brookhaven and Stonybrook University.

## 7.8 Fire Apparatus Accessibility

Fire apparatus accessibility is adequate for the facility. Current parking lot configurations allow access by apparatus in the event of an emergency.

## 7.9 Security Considerations Related to Fire Protection

There are no security considerations which relate to fire protection at this facility.

# 8.0 LIFE SAFETY CONSIDERATIONS

Life safety considerations for this facility include means of egress consisting of exit access, exits and exit discharge, exit signage, and emergency lighting. This building is required to comply with state building codes and NFPA 101, the *Life Safety Code* (LSC). The requirements of both the 2002 edition of the Building Code of New York State (BCNYS) and the 2006 edition of the LSC have been applied to this analysis. It should be noted that the BCNYS is not intended to apply to existing structures. Appendix K of the BCNYS addresses alterations to existing structures.

## 8.1 Occupancy Load Factor and Calculations

The occupant load per floor level for code purposes is calculated in Table 8.1-1 based on applicable occupant load factors specified in LSC Table 7.3.1.2. An occupant load factor of 300 sq ft per person was applied to special-purpose industrial and mechanical/electrical equipment areas. Factors for these spaces are not specified in the LSC.

Table 8.1-1  
Occupant Load Calculation

Building	Floor Area (sq ft)	Occupant Load Factor (sq ft per person)	Occupant Load (persons)
Building 1002	4,948	300	17
Building 1002A	4,117	100	42
Building 1002B	3,267	100	33
Building 1002C	504	100	6
Building 1002D	1,134	100	12

## **8.2 Means of Egress**

### **8.2.1 Number and Arrangement of Exits**

The LSC requires that a floor with an occupant load of 500 or fewer persons must have a minimum of two means of egress [§7.4.1.1]. Additional exits may be required for compliance with exit capacity or arrangement of exits criteria.

#### **Building 1002**

The AH is provided with two exits directly to the exterior. The hall is considered an ordinary hazard industrial occupancy per the Life Safety Code. Placement of doors is sufficiently separated to comply with the separation of exits.

#### **Buildings 1002A, 1002B, 1002C and 1002D**

The number and capacity of exits serving Buildings 1002A, 1002B, 1002C and 1002D are adequate for the specific occupancies.

### **8.2.2 Capacity of Exits**

The egress capacity provided from a floor or portion thereof must be sufficient to accommodate the occupant load. The egress capacity for an egress component is based on the width of the component. For stairways, the factor of 0.3 in. of stair width per person is applied. For doors, ramps, corridors, and other level components, the factor of 0.2 in. of width per person is applied.

Based on the limited occupancy of the buildings and the egress widths of exit doors, the egress capacity provided is adequate for the buildings.

### **8.2.3 Travel Distance**

The exit access travel distance is the distance from an occupiable point to the nearest exit or exit enclosure. The maximum exit access travel distances for the occupancies involved are provided in Table 3.2.3 [LSC §39.2.6; §40.2.6].

<b>Occupancy</b>	<b>Maximum Allowable Exit Access Travel Distance (ft) (sprinklered)</b>
Business (sprinklered)	300
Special-Purpose Industrial	400

Where open stairways serve as means of egress, the travel distance must include the travel on the stairway and the distance to reach an outside door or other exit [§7.6.2].

The buildings are in compliance with exit access travel distance limitations.

#### 8.2.4 Common Path of Travel

The maximum allowable common path of travel for business and special purpose industrial occupancies is 100 ft (sprinklered)/75 ft (nonsprinklered) and 100 ft respectively. The common path of travel from mechanical equipment rooms, boiler rooms, and similar spaces is permitted to be not more than 100 ft [LSC §7.12.1(1) (c)].

#### 8.2.5 Dead Ends

Dead-end corridors must not exceed 50 ft in industrial and business occupancies [LSC §39.2.5.2; Table 40.2.5]. The BCNYS limits dead-end corridors to not more than 50 ft in fully-sprinklered Group B or Group F occupancies [§1004.3.2.3, Ex. 2]. No dead-end corridors exceeding these limitations were identified.

#### 8.2.6 Security Considerations Related to Fire Protection

There are no security considerations which relate to fire protection at this facility. Radiation Security barriers comply with the Life Safety Code for egress.

#### 8.2.7 Separation of Means of Egress

Where two exits or exit access doors are required, they must be located at a distance from one another not less than one-third the length of the maximum overall diagonal dimension of the building or area served [LSC §7.5.1.3.2; BCNYS §1004.2.2.1, Ex. 2]. The buildings comply with the separation of means of egress criteria as required by the BCNYS and LSC in all areas.

### 8.3 Exit Signs and Emergency Lighting

Exit signage is required in accordance with Section 7.10 of the LSC. Exit signs should be placed in corridors and in rooms required to have at least two means of egress. Internally-illuminated exit signs and exit placards are provided in the buildings.

Emergency lighting for means of egress is required in accordance with Section 7.9 of the LSC. Emergency lighting is required in a building classified as a business occupancy where the business occupancy is subject to 100 or more occupants above the level of exit discharge, the building is two or more stories in height above the level of exit discharge, or the business occupancy is subject to 1,000 or more total occupants [§39.2.9.1]. Emergency lighting is required in industrial occupancies [§40.2.9.1] except special-purpose industrial occupancies without routine human habitation. Emergency lighting is provided throughout the buildings. Ceiling light fixtures connected to the emergency generator are distributed in many areas. Emergency light modules equipped with battery packs are provided elsewhere.

## **8.4 Egress through Adjoining/Intervening Spaces**

Exit access from rooms or spaces is permitted to be through adjoining or intervening rooms or areas, provided that such rooms or areas are accessory to the area served and the intervening rooms or areas are not spaces identified under Protection from Hazards (e.g., storage rooms) [LSC §7.5.1.6]. The buildings comply with this requirement. Intervening rooms through which required egress occurs are accessory and not higher hazard to the area served.

## **8.5 Exit Discharge**

Exits are required to terminate directly at a public way or at an exterior exit discharge. Exits provided from the buildings discharge to the exterior of the buildings as required.

## **8.6 Fire Protection Systems Required by Code**

Additional protection measures have not been identified as necessary. The MPFL and MCFL calculations included in this analysis are approximations. The estimated amounts can be considered in compliance with DOE thresholds requiring automatic suppression.

## **8.7 Operational Requirements that are Required by Code**

There are no other fire protection related operational requirements required by code.

## **9.0 REFERENCE DOCUMENTS**

### **9.1 National Fire Protection Association**

NFPA 10, *Standard for Portable Fire Extinguishers*, 2002 Edition

NFPA 13, *Standard for the Installation of Sprinkler Systems*, 2002 Edition

NFPA 30, *Flammable and Combustible Liquids Code*, 2003 Edition

NFPA 51B, *Standard for Fire Prevention during Welding, Cutting, and Other Hot Work*, 2003 Edition

NFPA 55, *Standard for the Storage, Use, and Handling of Compressed Gases and Cryogenic Fluids in Portable and Stationary Containers, Cylinders, and Tanks*, 2005 Edition

NFPA 70, *National Electrical Code*®, 2005 Edition

NFPA 72®, *National Fire Alarm Code*®, 2002 Edition

NFPA 80, *Standard for Fire Doors and Fire Windows*, 1999 Edition

NFPA 90A, *Standard for the Installation of Air-Conditioning and Ventilating Systems*, 2002 Edition

NFPA 101<sup>®</sup>, *Life Safety Code*<sup>®</sup>, 2006 Edition


NFPA 780, *Standard for the Installation of Lightning Protection Systems*, 2004 Edition


NFPA 1144, *Standard for Protection of Life and Property from Wildfire*, 2002 Edition

## **9.2 FM Global Loss Prevention Data Sheets**



5-4, Transformers


**APPENDIX A –  
FHA FIGURES**

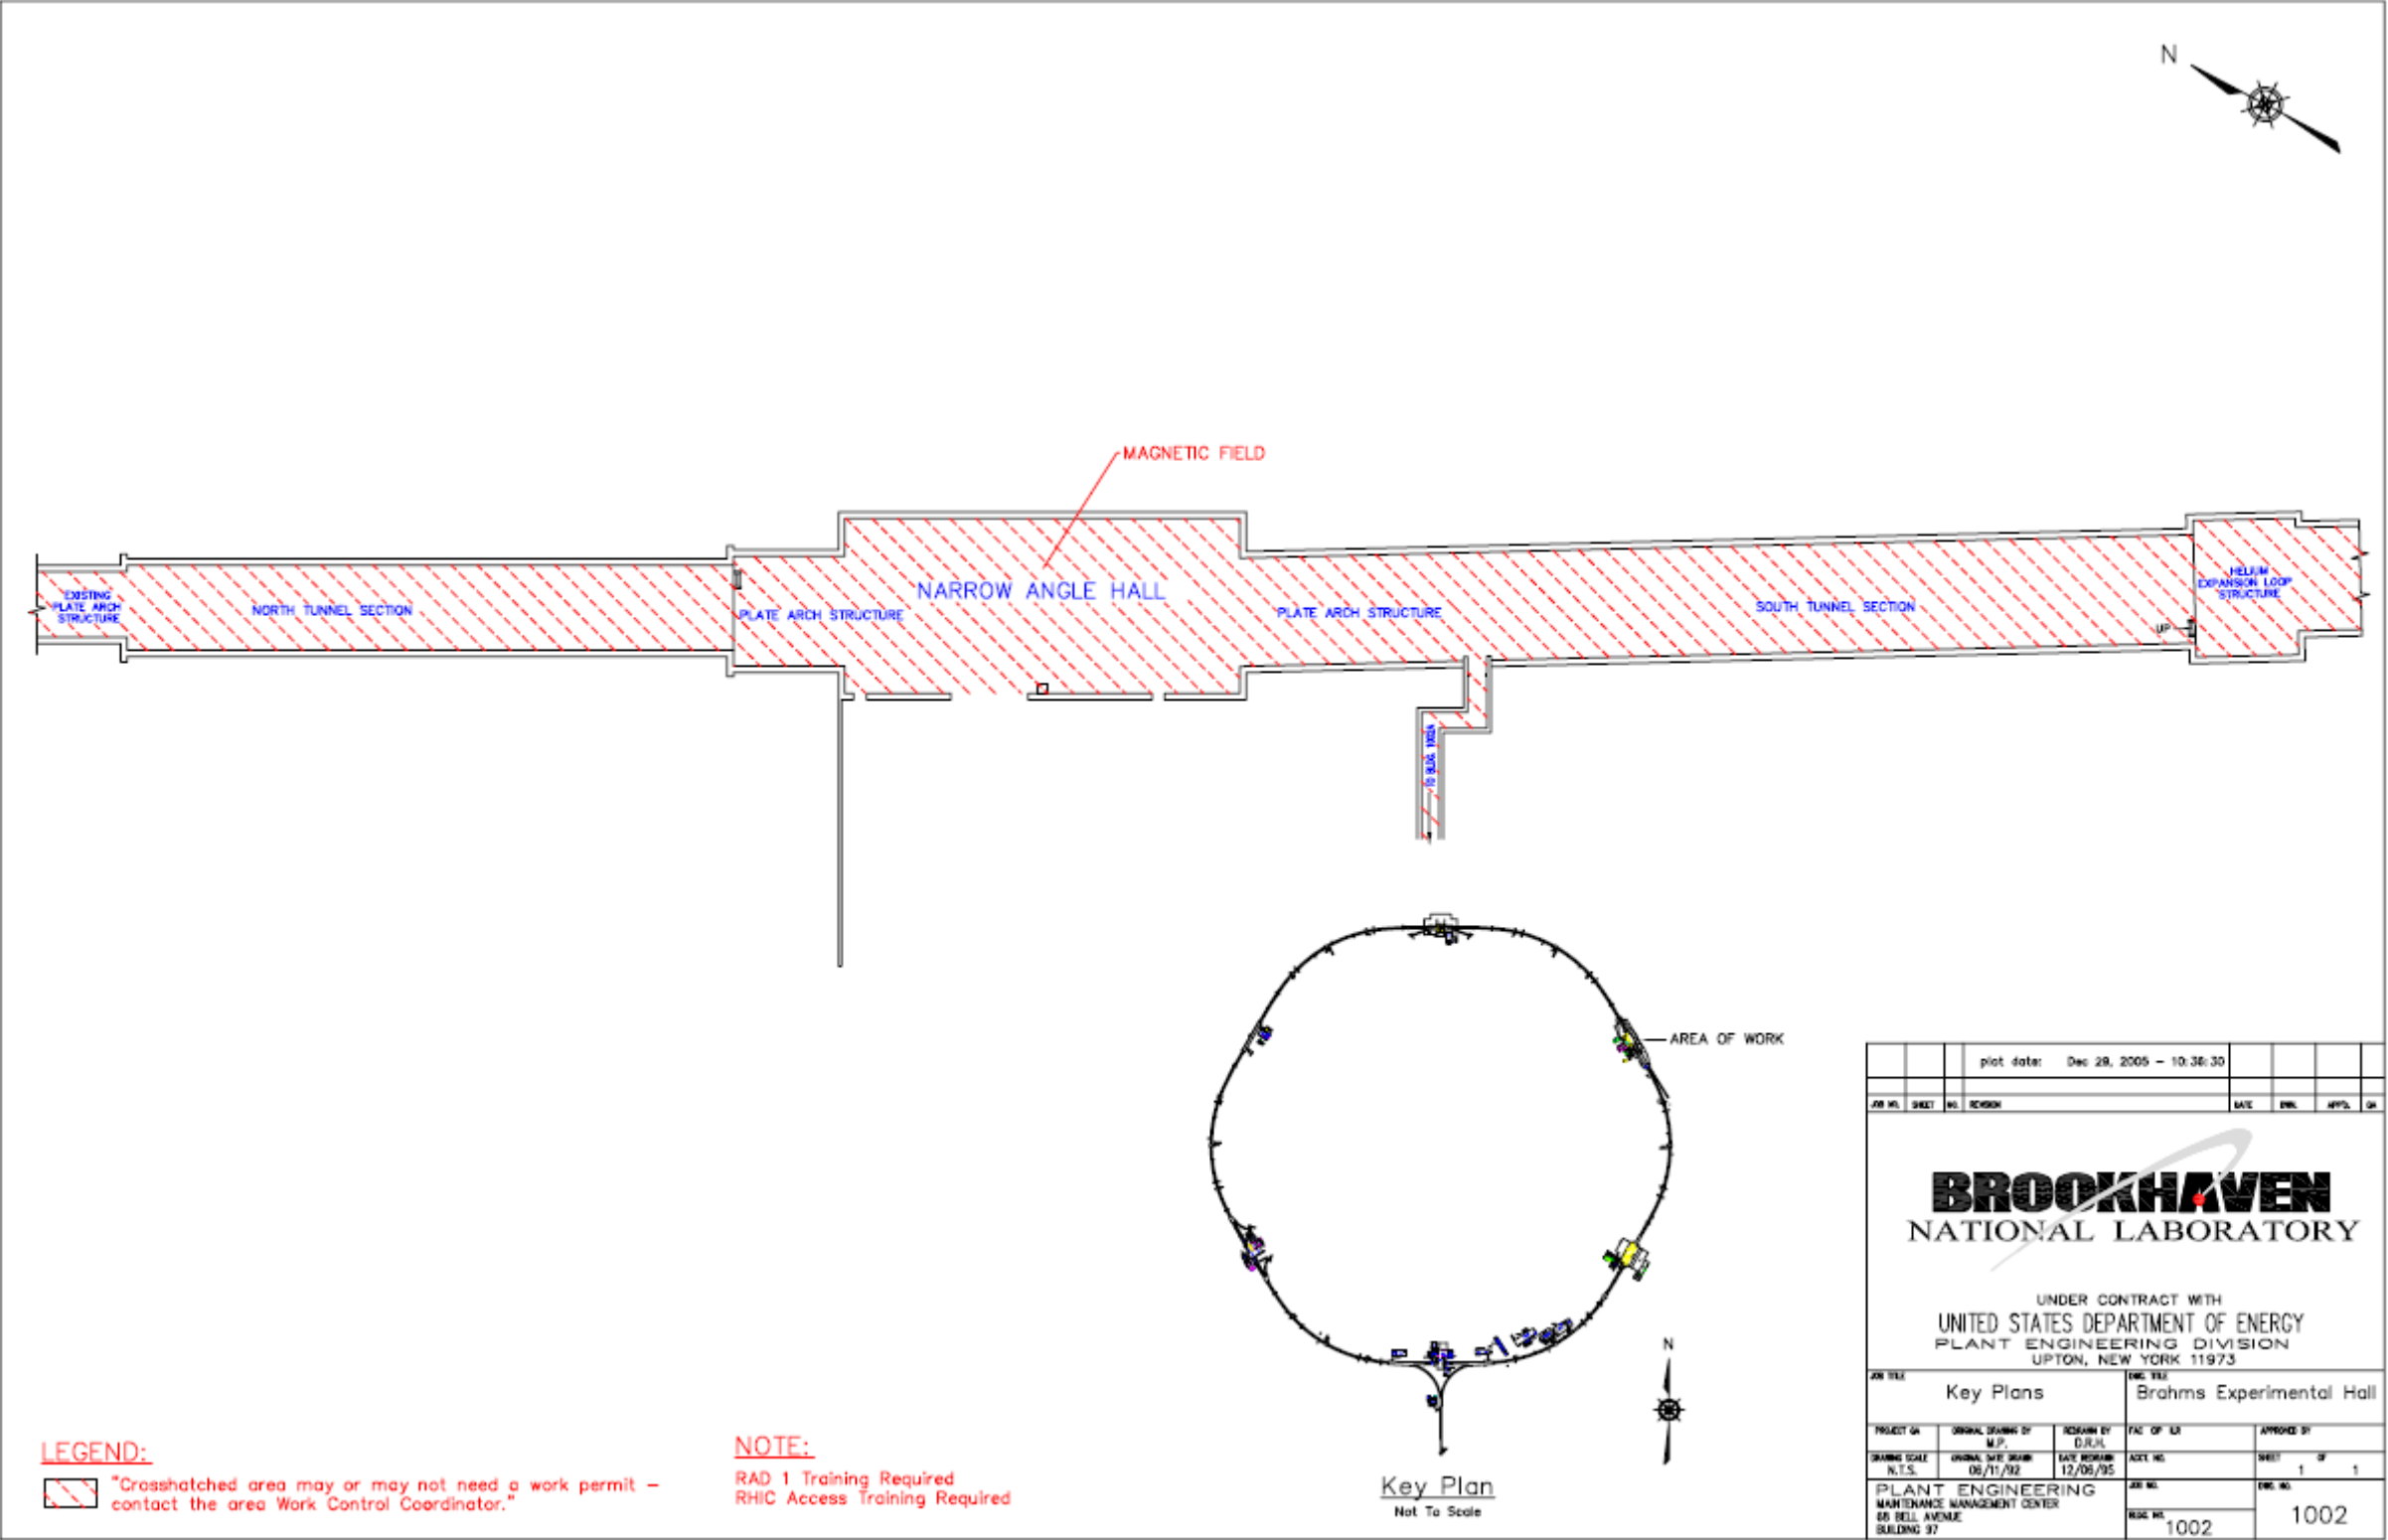

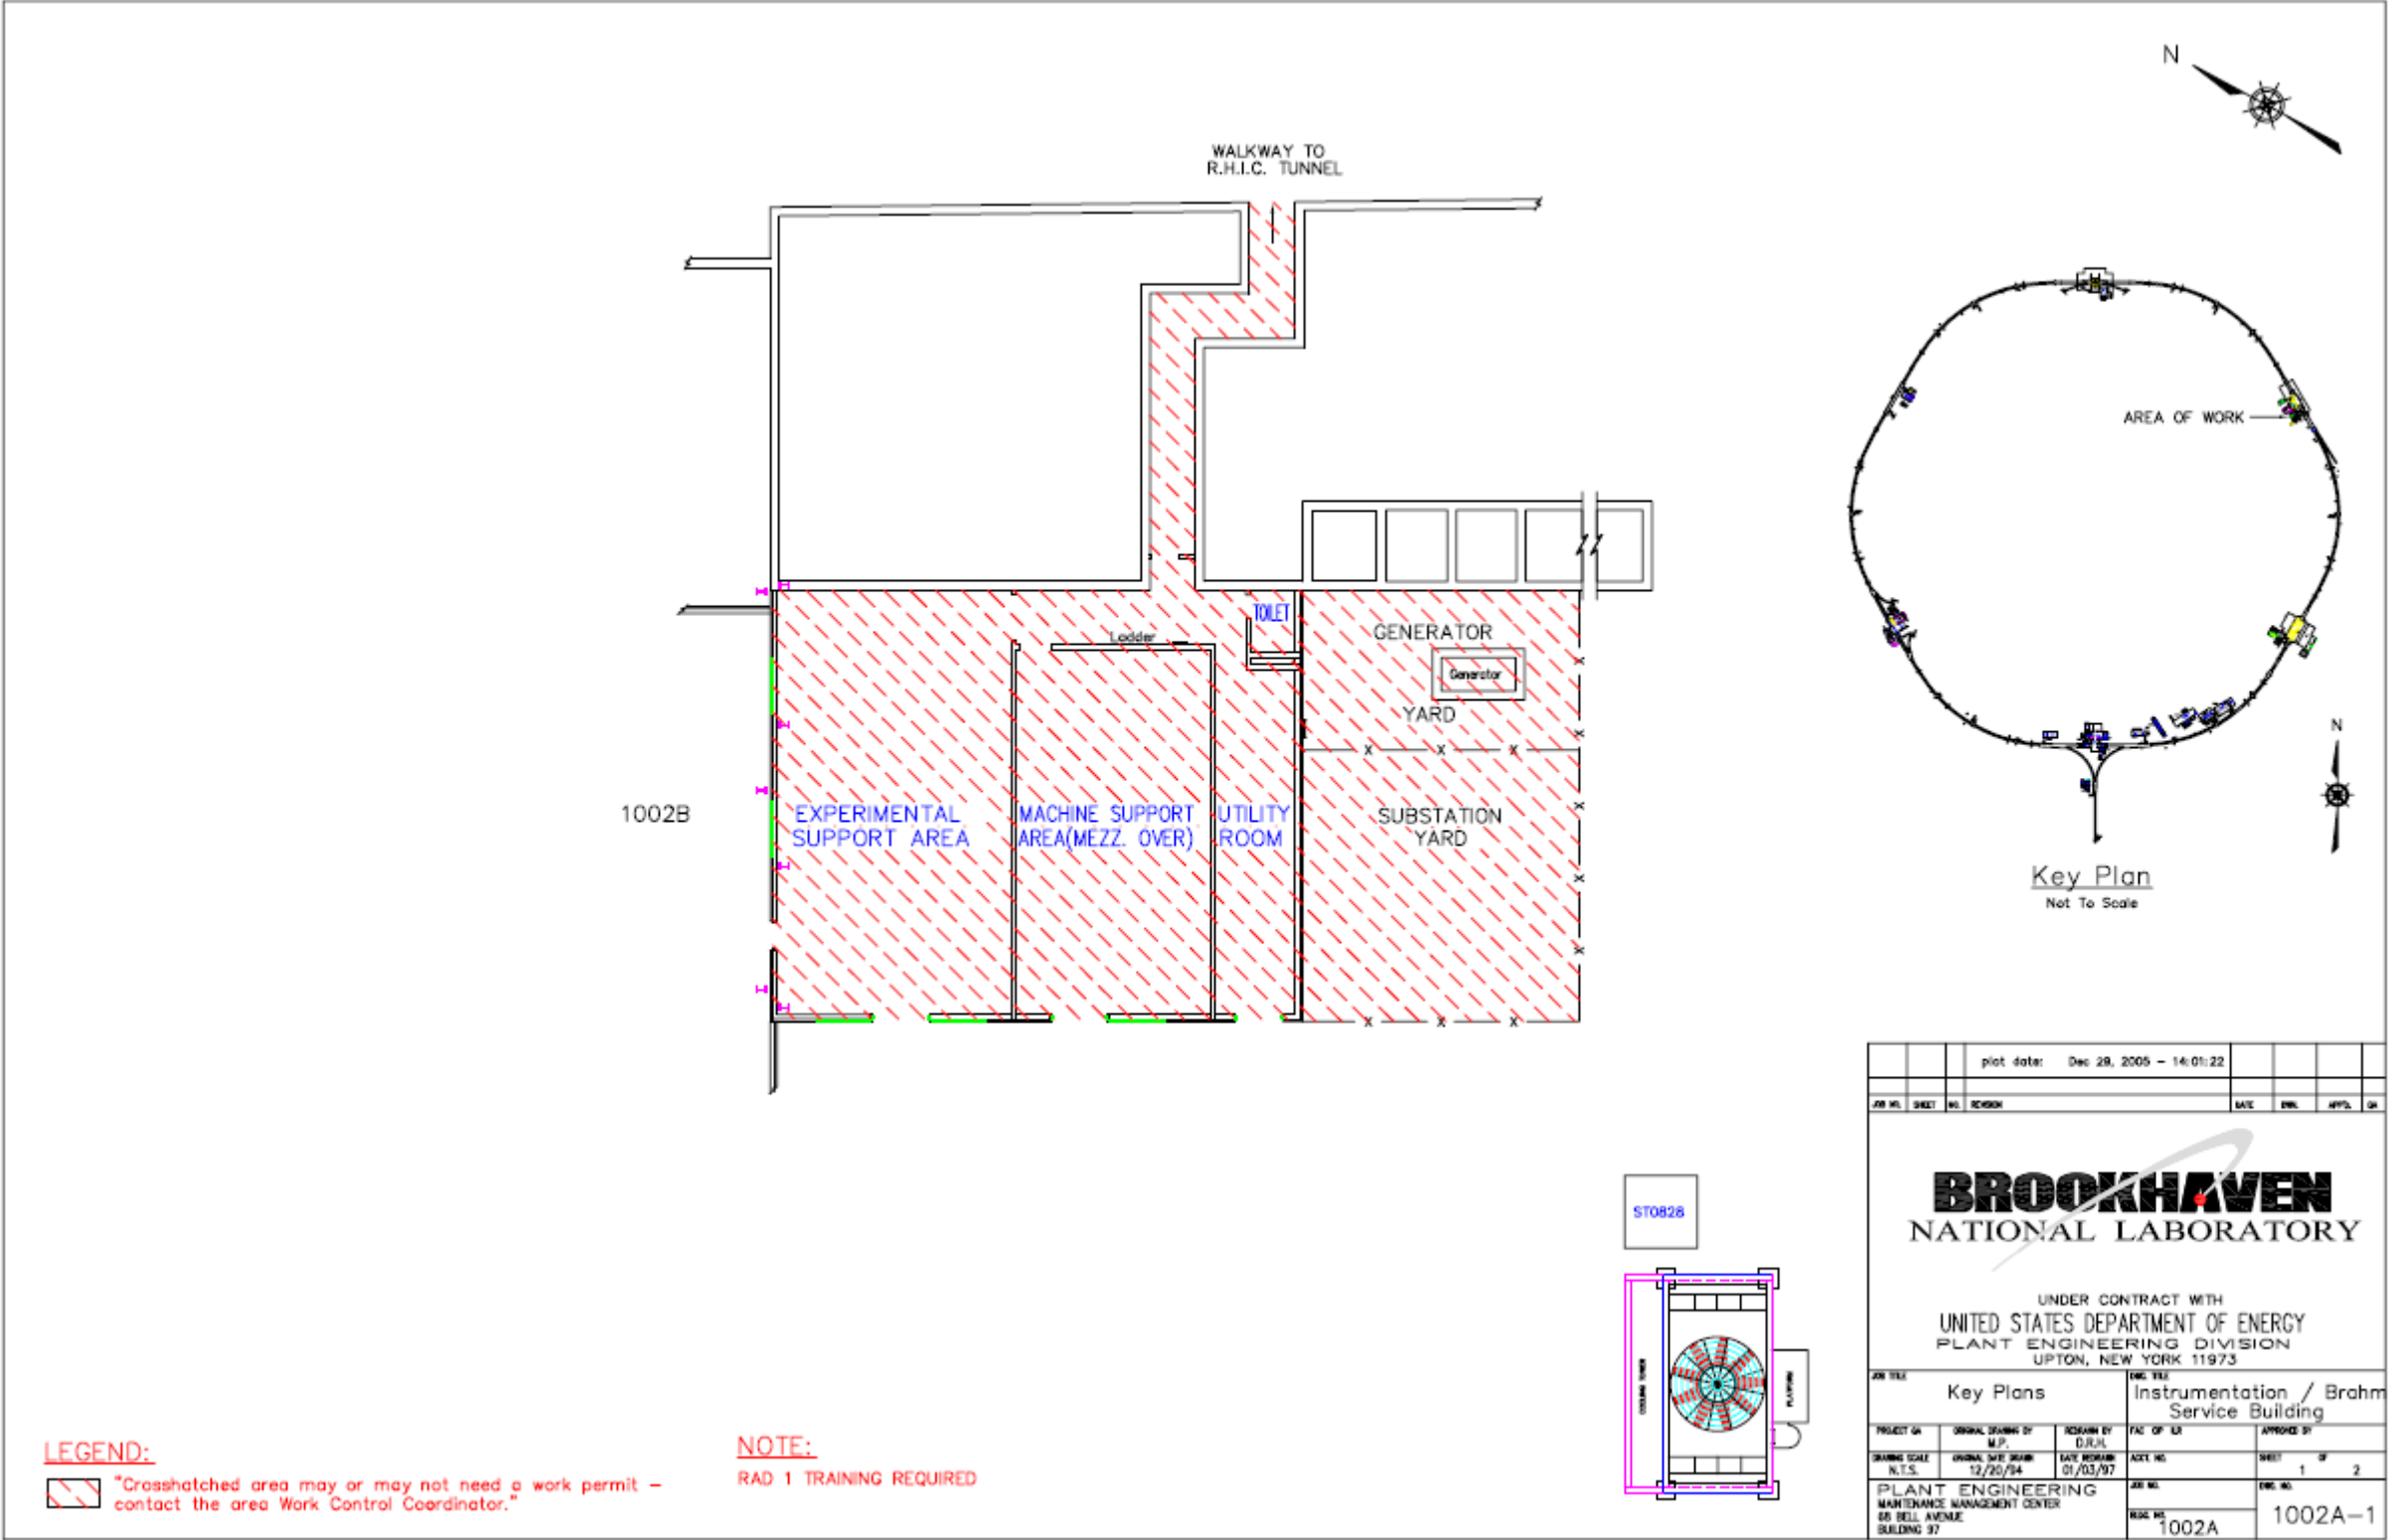




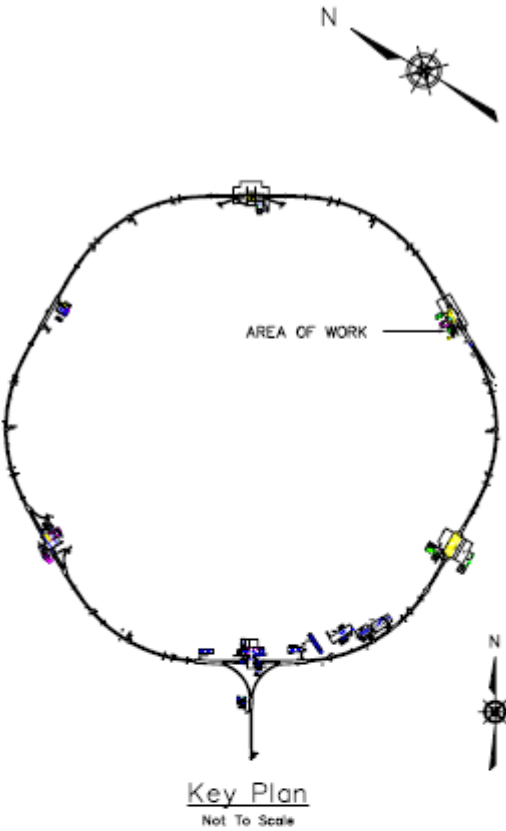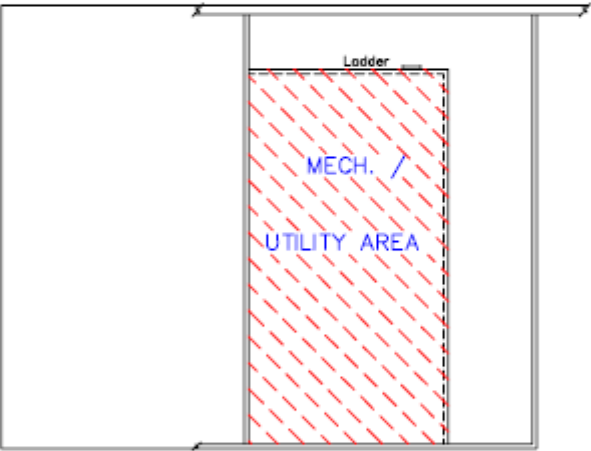



**LEGEND:**  
 "Crosshatched area may or may not need a work permit – contact the area Work Control Coordinator."

**NOTE:**  
RAD 1 Training Required

plot date: May 04, 2004 - 08:44:12			
JOB NO.	SHEET NO.	REVISION	DATE
<b>BROOKHAVEN</b> NATIONAL LABORATORY			
UNDER CONTRACT WITH UNITED STATES DEPARTMENT OF ENERGY PLANT ENGINEERING DIVISION UPTON, NEW YORK 11973			
JOB TITLE Key Plans		DWC TITLE Instrumentation / Brahms Service Building	
PROJECT OR DRAWING SCALE	ORIGINAL DRAWN BY M.P.	REVISION BY D.J.A.	DATE OF ISS. APPROVED BY
N.T.S.	12/20/94	01/03/97	SHEET 2 OF 2
PLANT ENGINEERING MAINTENANCE MANAGEMENT CENTER 65 BELL AVENUE BUILDING 97		JOB NO. 1002A	DWC NO. 1002A-M

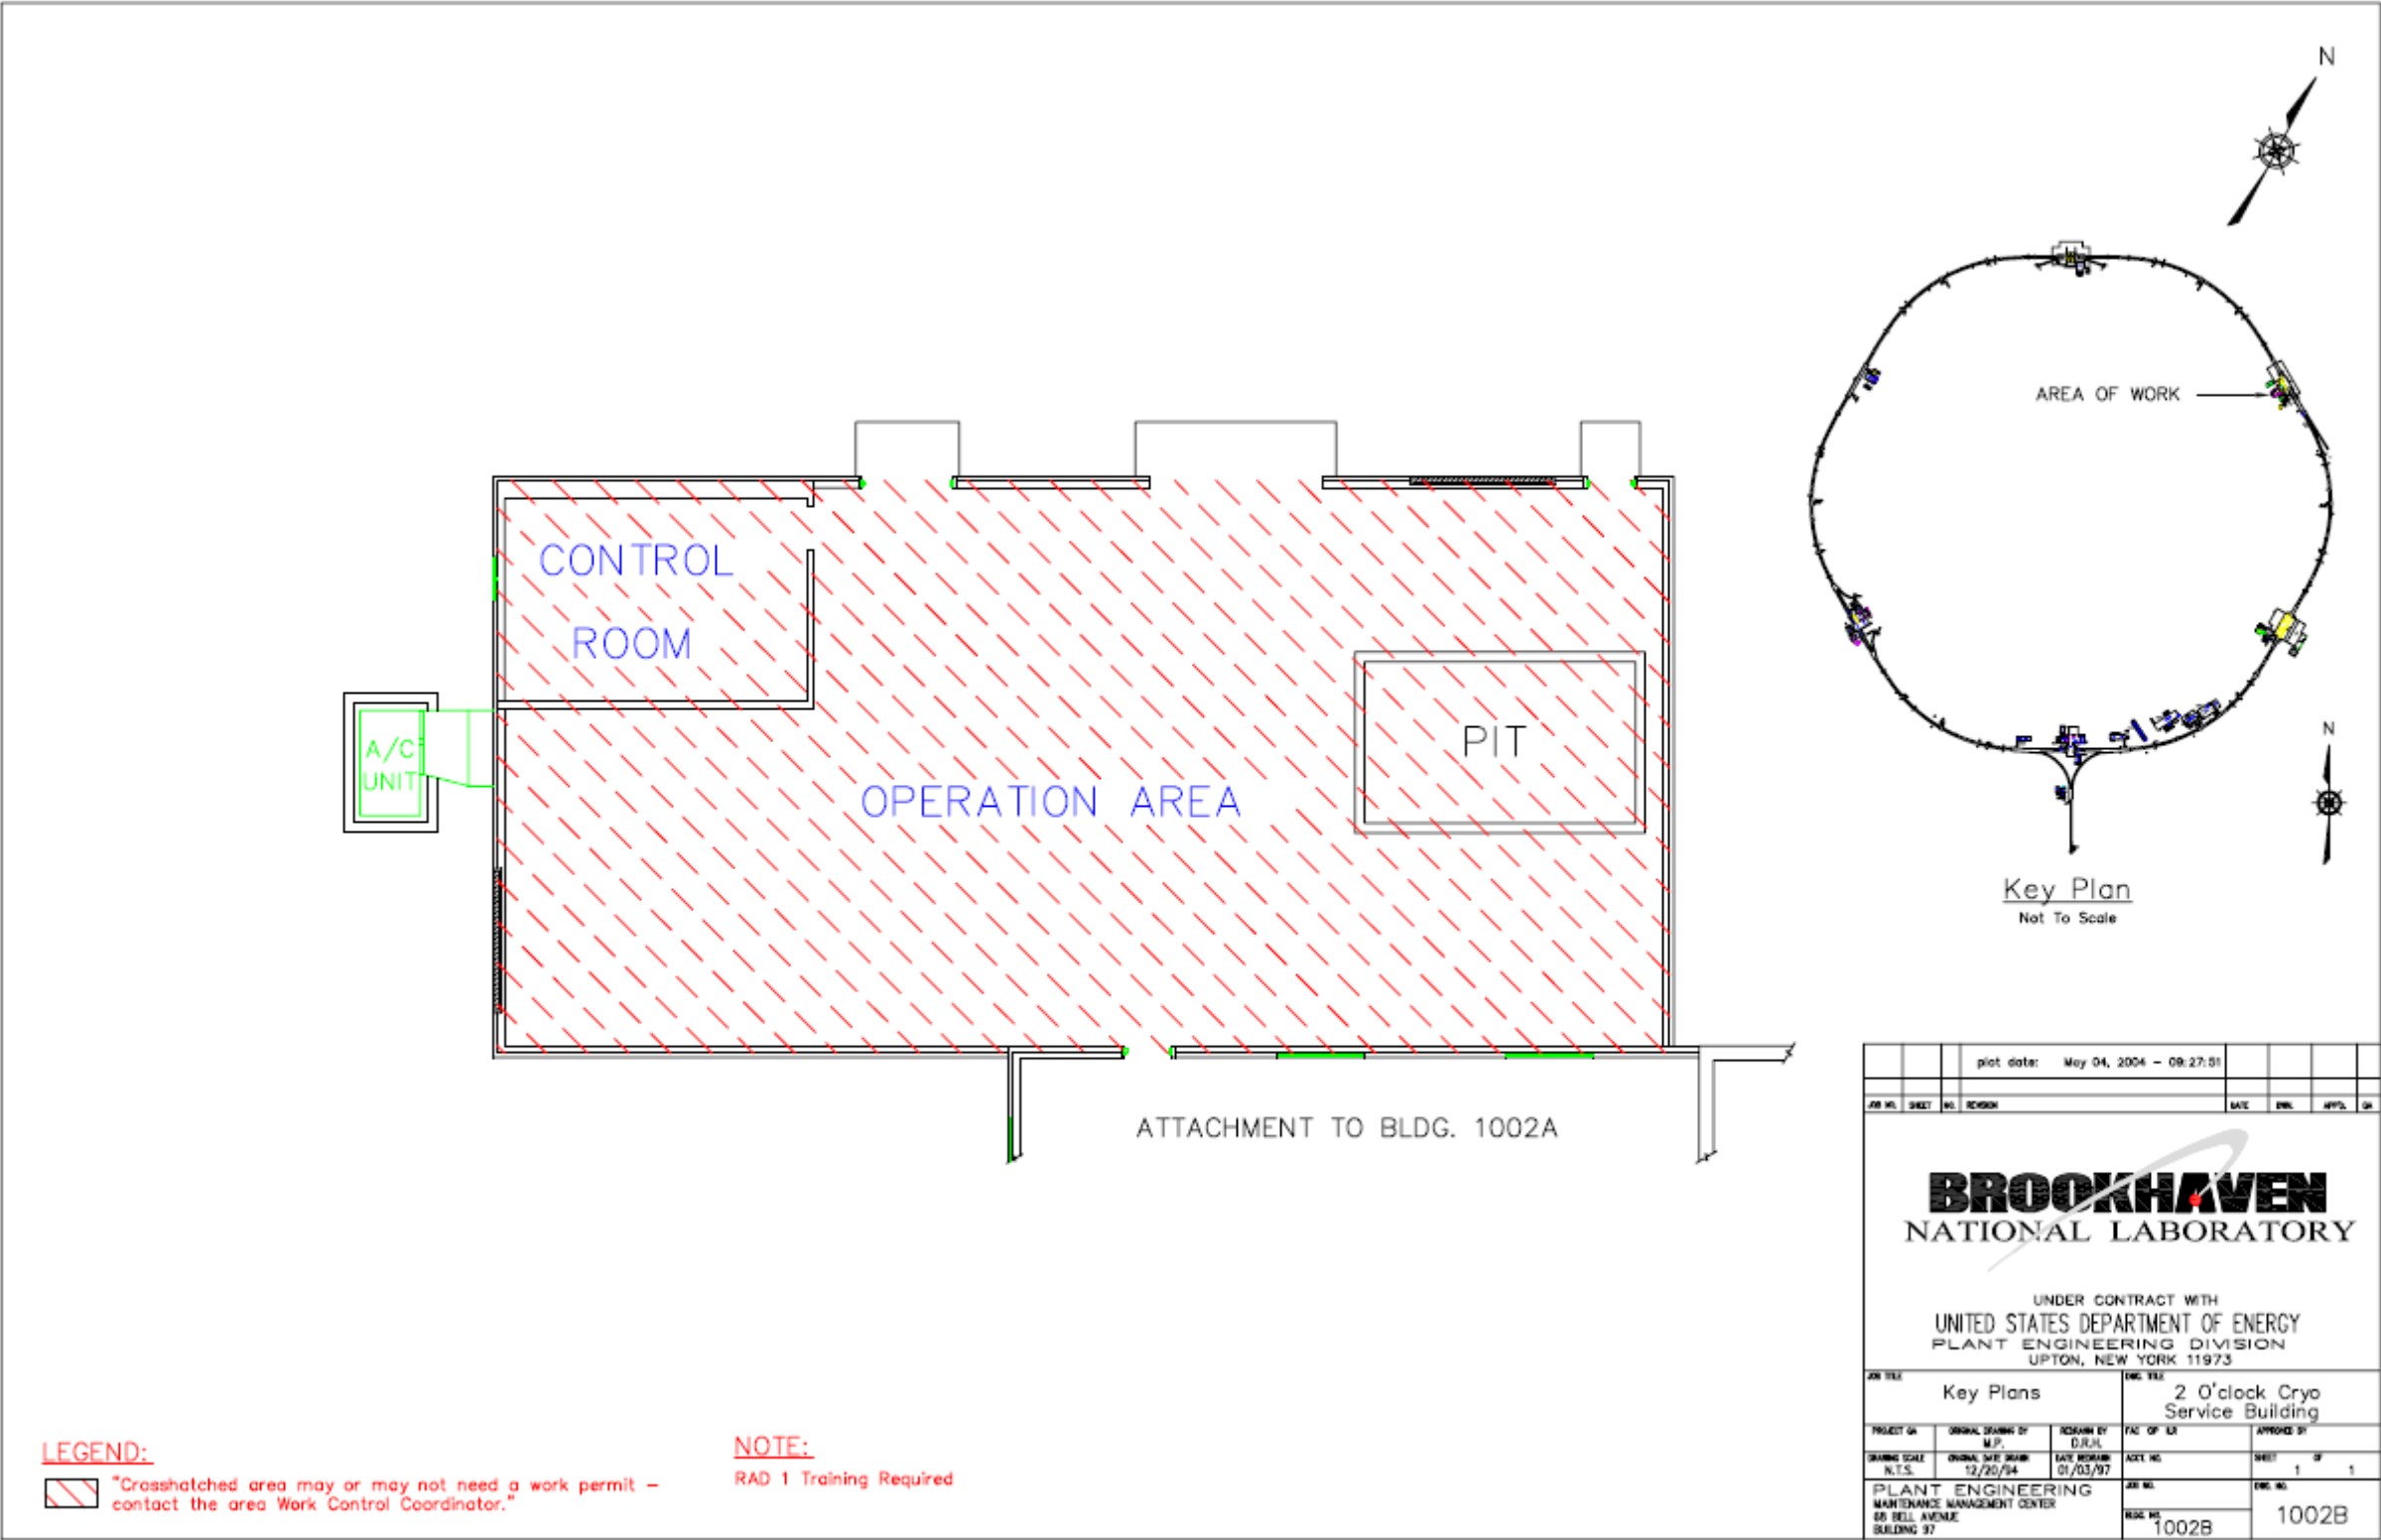

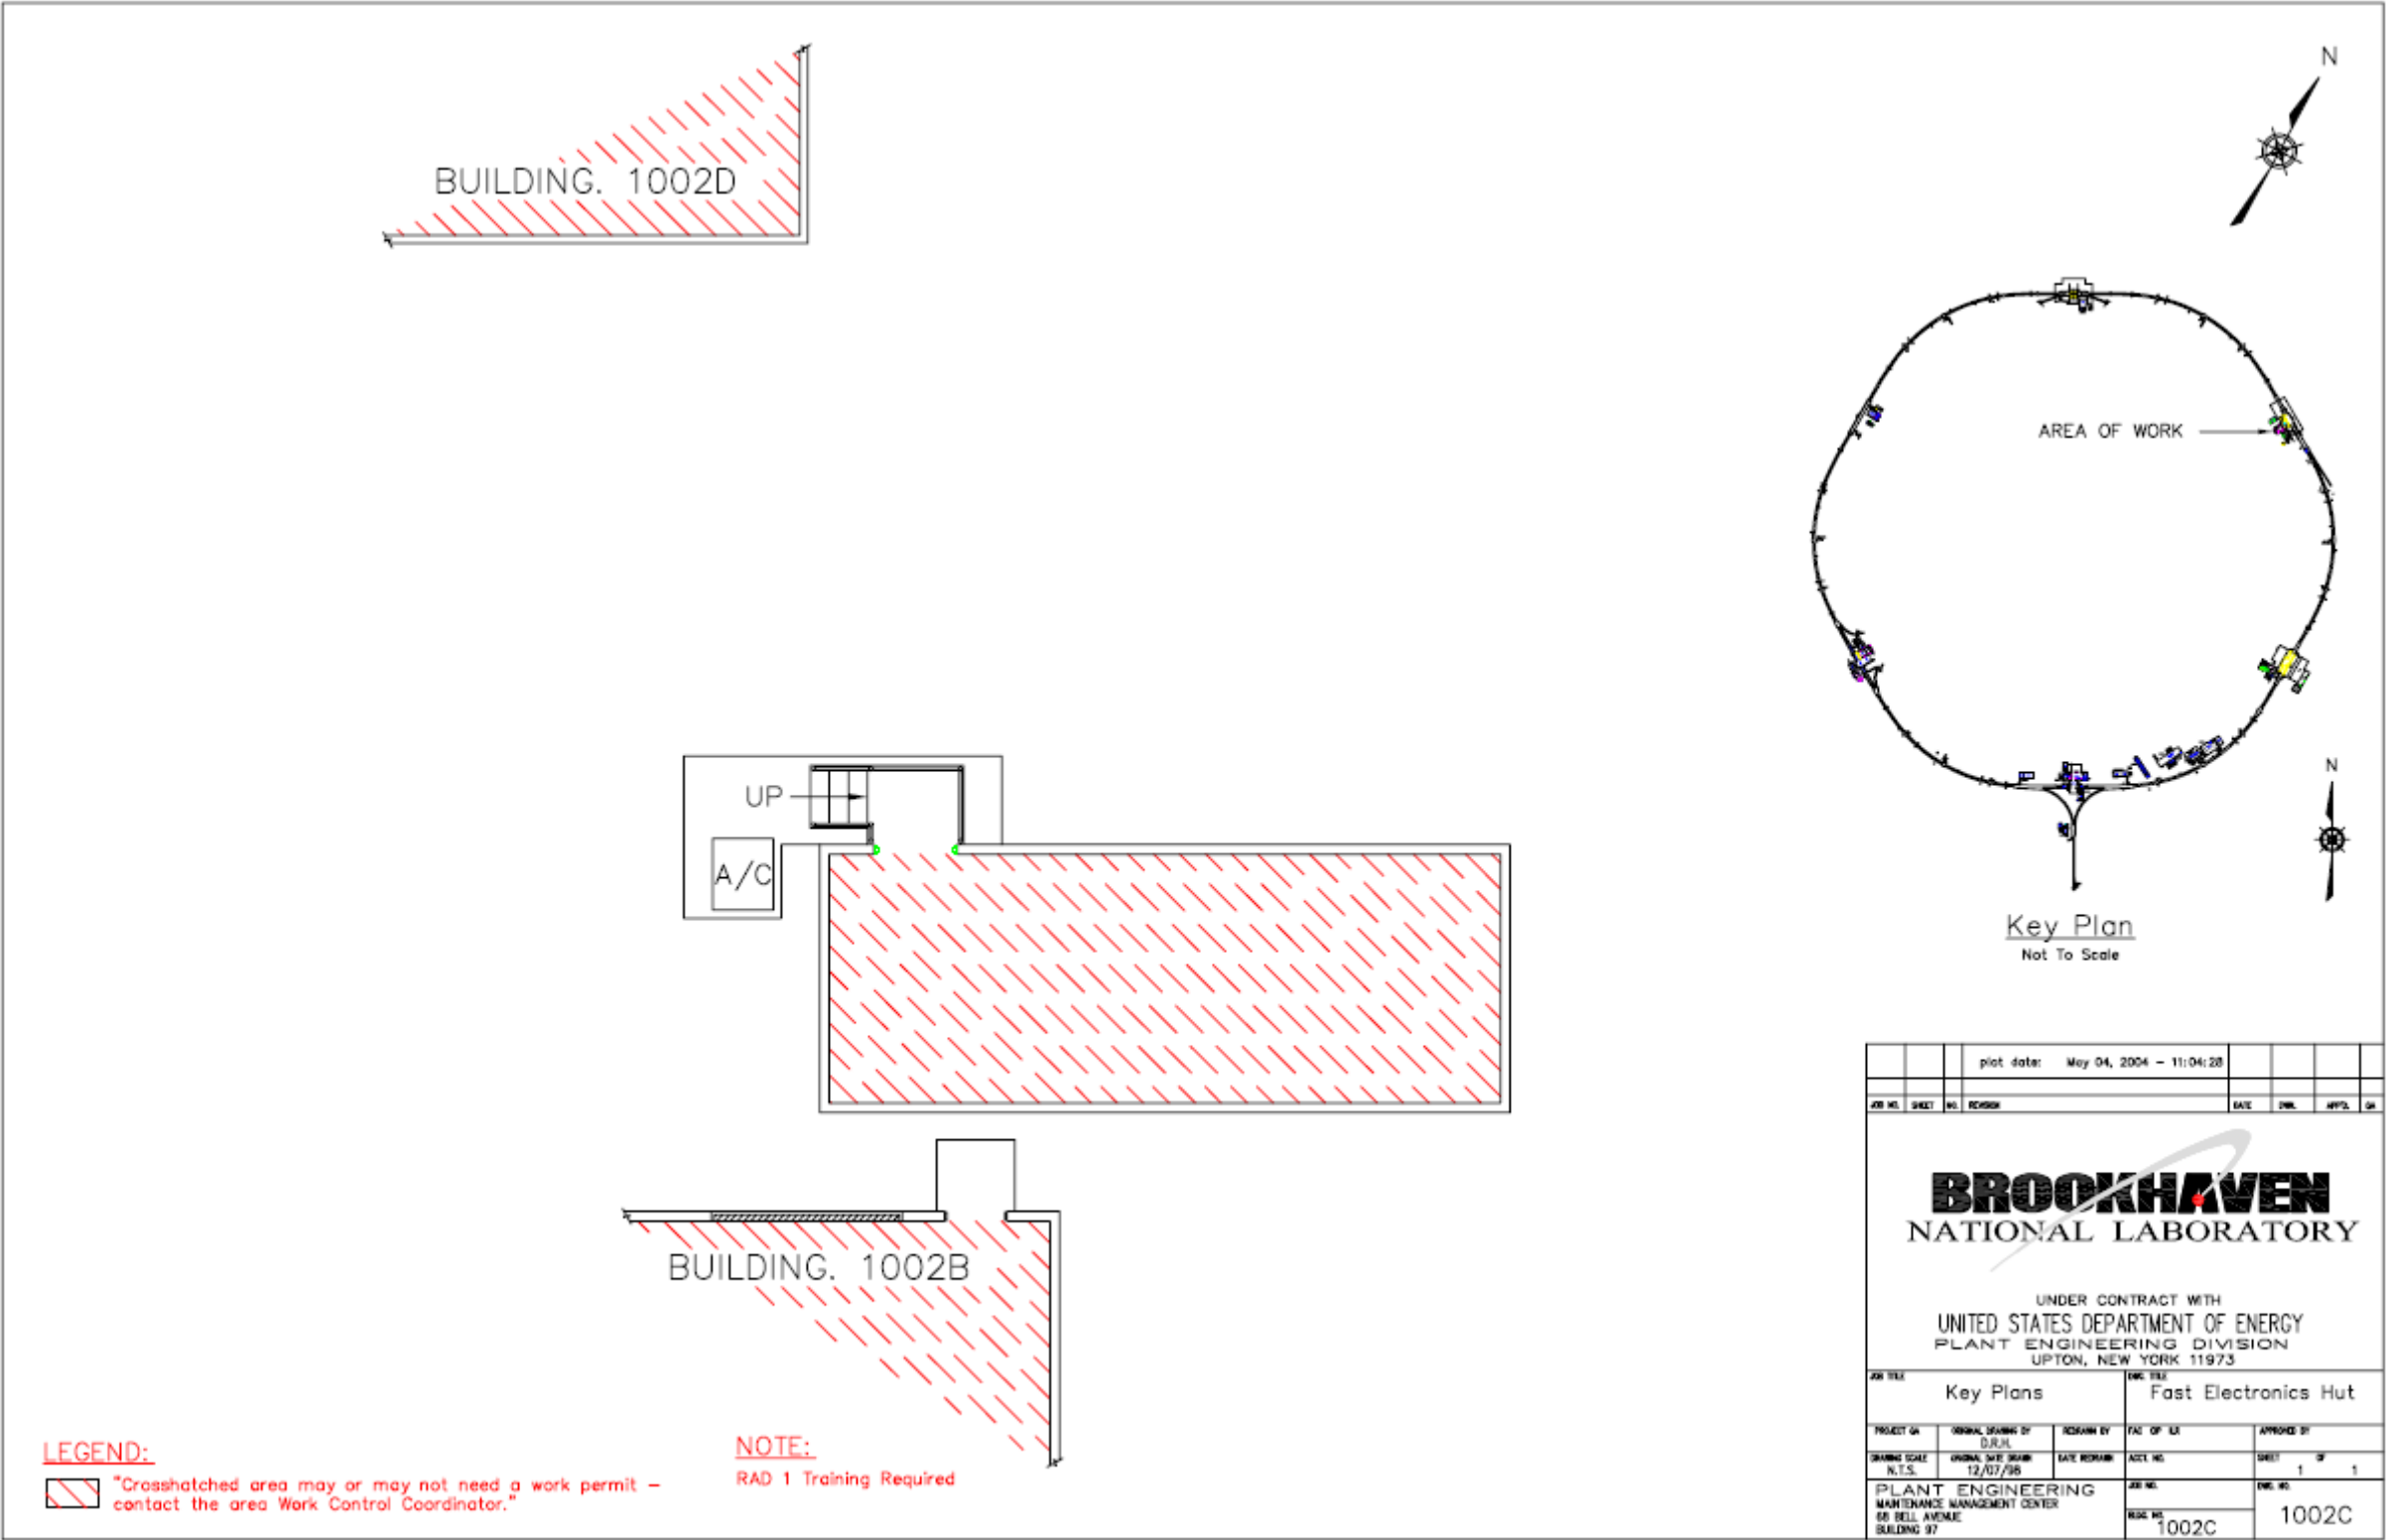

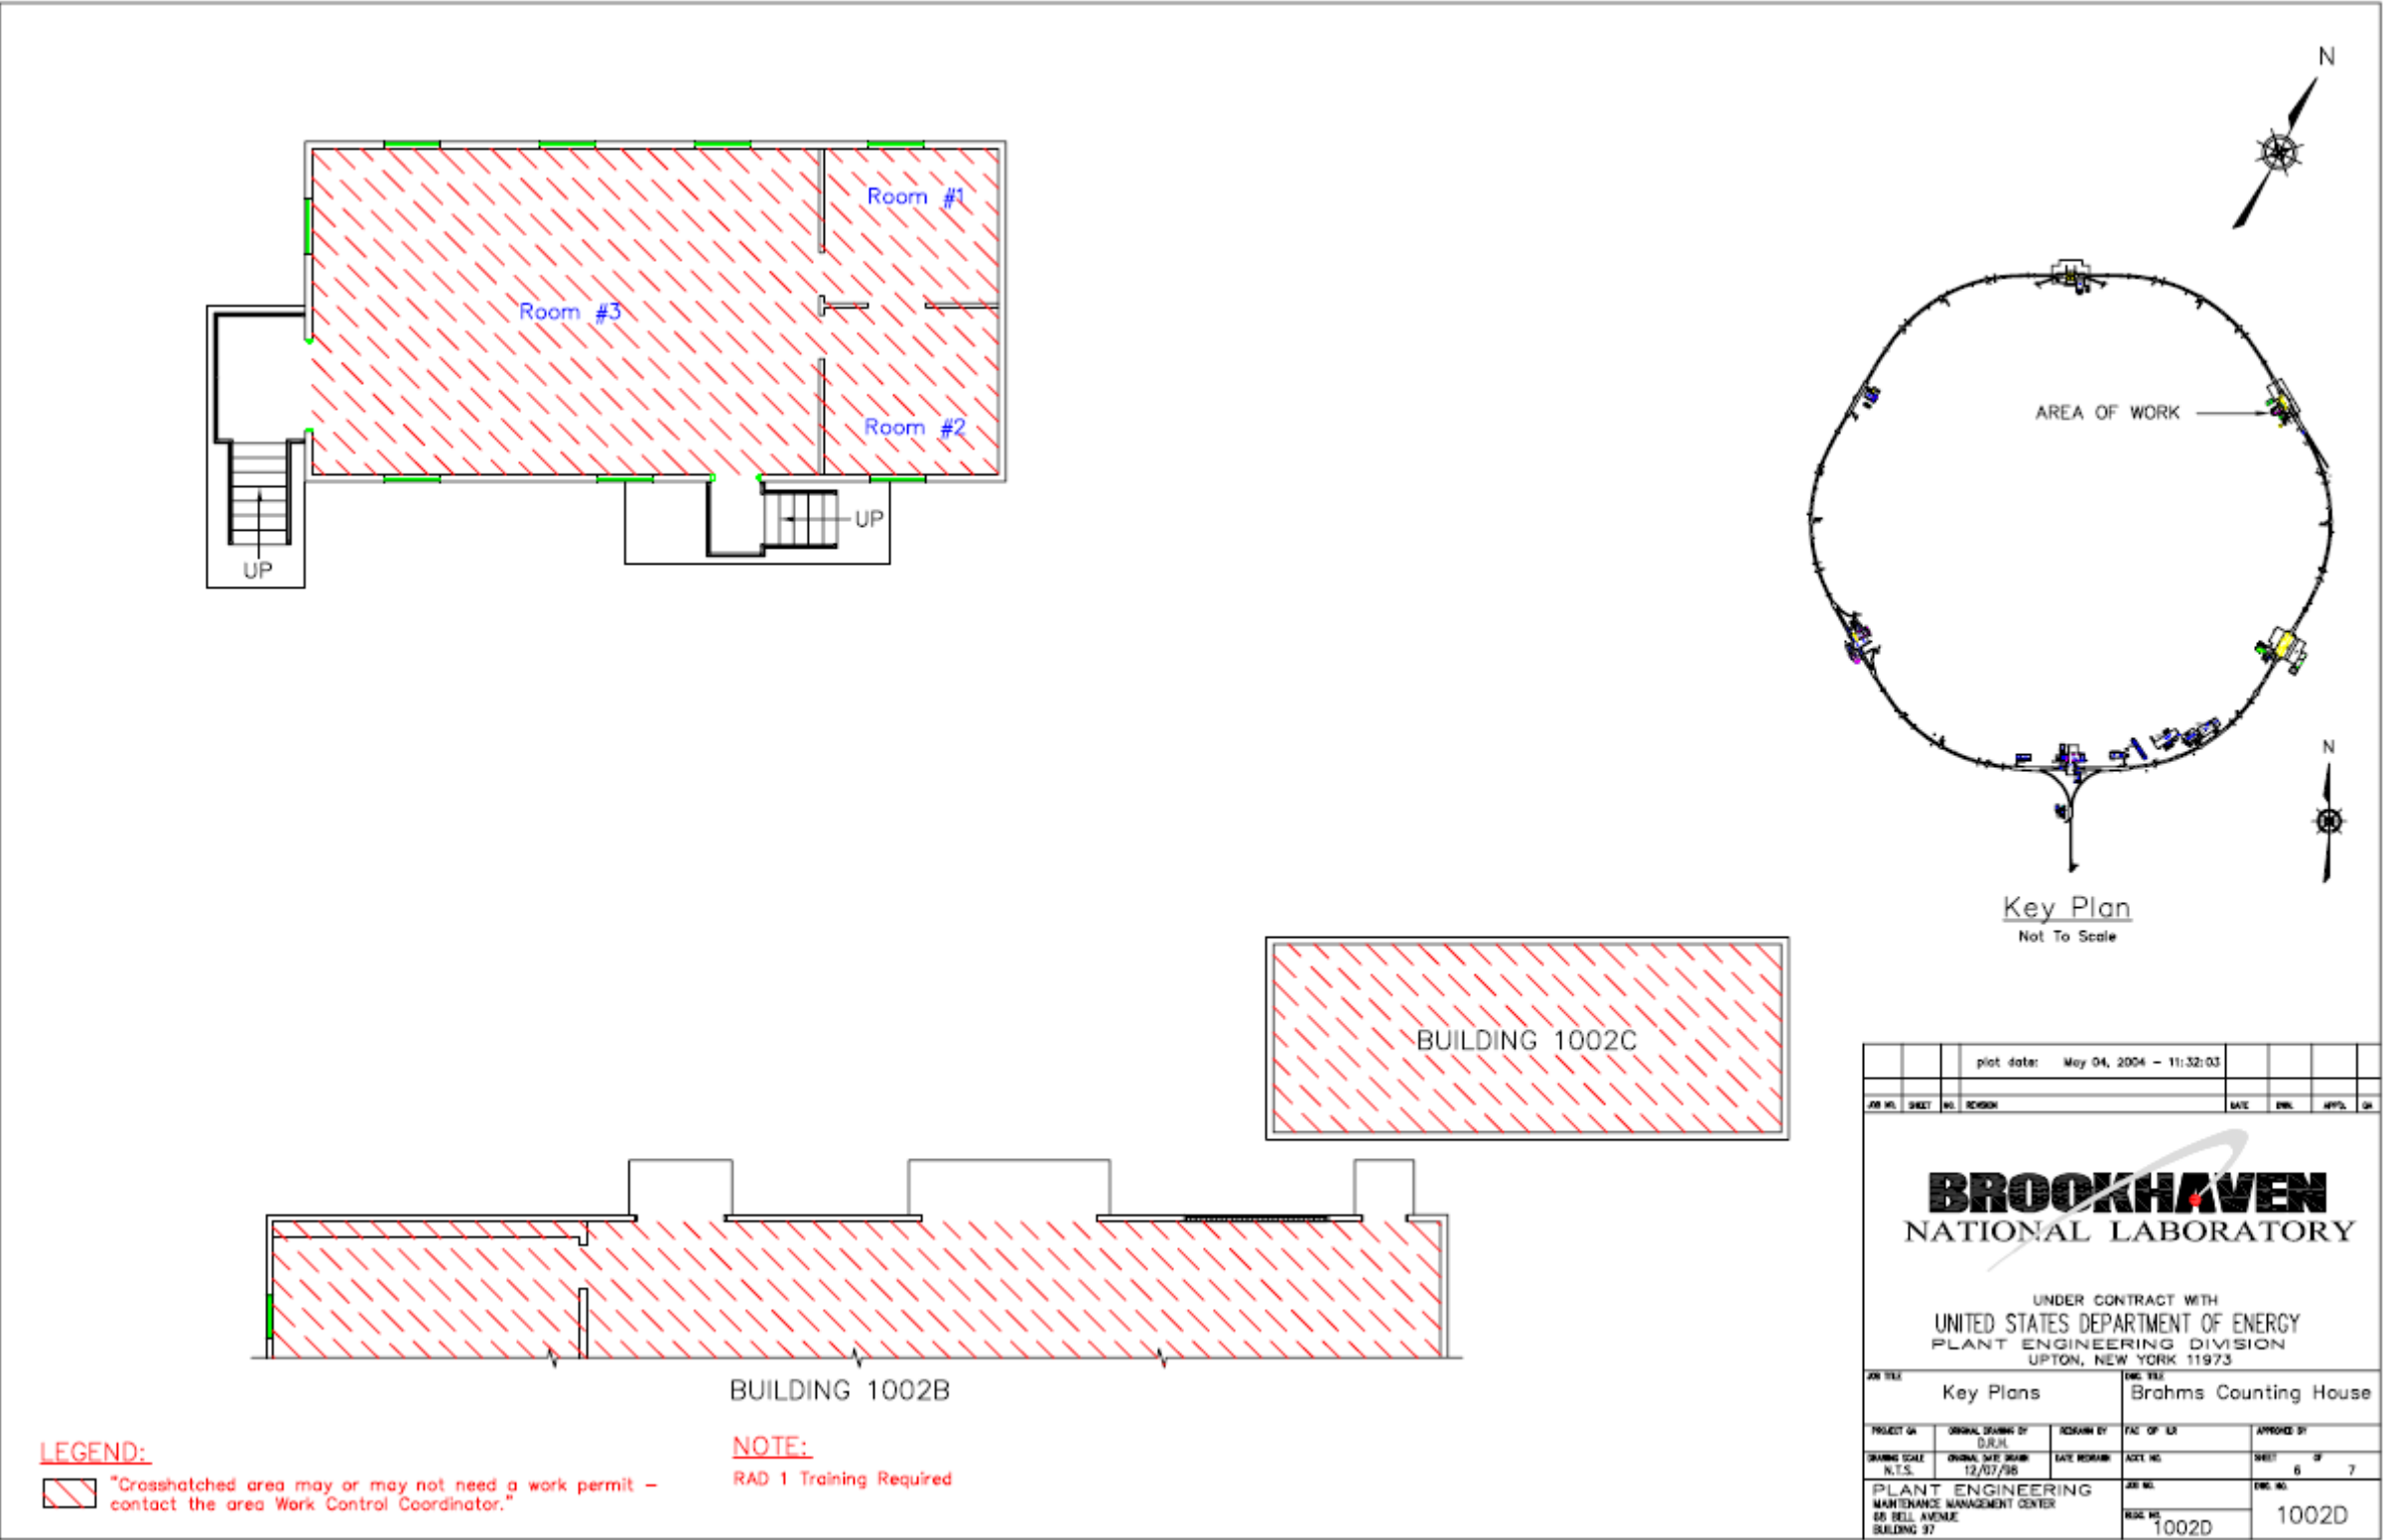

**APPENDIX B –  
LIGHTNING RISK CALCULATION**

The expected lightning frequency ( $N_d$ ) is **0.0191** and the tolerable lightning frequency ( $N_c$ ) is **0.0008**. Based on NFPA 780, If  $N_d > N_c$ , a lightning protection system should be installed.

# EXPECTED LIGHTNING STROKE FREQUENCY FROM NFPA 780 ANNEX L

$$N_d = (N_g)(A_e)(C_1)(10^{-6})$$

$N_d = 0.0191$  = yearly average flash density in the region where the structure is located

$(N_g) = 2.0$  = the yearly lightning strike frequency to the structure

$(C_1) = 1.00$  = the environmental coefficient

$(A_e) = 9,546$  = the equivalent collective area of the structure in square meters from calculation below

Length (L) 100 Feet  
Width (W) 50 Feet  
Height (H) 45 Feet  
0.25

Figure H.4.2(a) Results 9,546 sq. meters

Figure H.4.2(b) Results 5,319 sq. meters

**Table H.4.3 Determination of Environmental Coefficient  $C_1$**

Relative Structure Location	$C_1$
Structure located within a space containing structures or trees of the same height or taller within a distance of $3H$	0.25
Structure surrounded by smaller structures within a distance of $3H$	0.5
Isolated structure, no other structures located within a distance of $3H$	1
Isolated structure on a hilltop	2

Assume

1.00

Figure H.4.2(a) Calculation of the equivalent collective area for a rectangular structure.


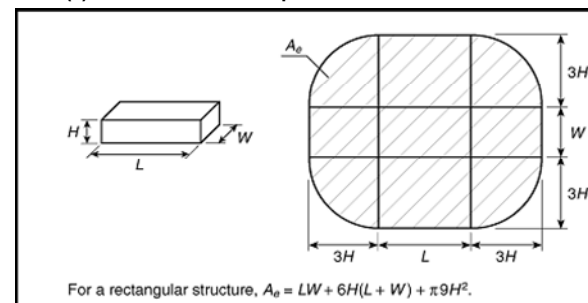


Figure H.4.2(b) Calculation of the equivalent collective area for a structure where a prominent part encompasses all portions of the lower part of the structure.

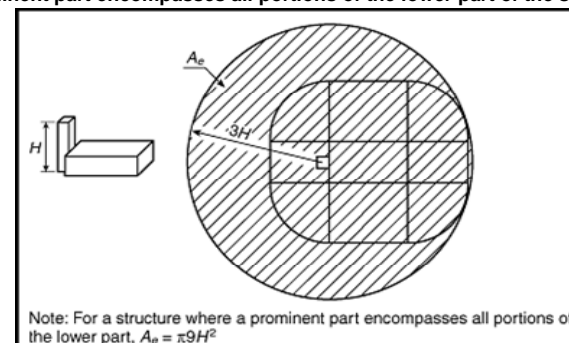

  = input required

TOLERABLE LIGHTNING FREQUENCY FROM NFPA 780 APPENDIX L

$$N_c = \frac{1.5 \times 10^{-3}}{C}$$

where  $C = (C_2)(C_3)(C_4)(C_5)$ .

$$N_c = 0.0002$$

Assume

1.0

$C_2$ — Structural Coefficients			
Roof			
Structure	Metal	Nonmetallic	Flammable
Metal	0.5	1.0	2.0
Nonmetallic	1.0	1.0	2.5
Flammable	2.0	2.5	3.0

Assume

2.0

Structure Contents	$C_3$
Low value and nonflammable	0.5
Standard value and nonflammable	1.0
High value, moderate flammability	2.0
Exceptional value, flammable, computer or electronics	3.0
Exceptional value, irreplaceable cultural items	4.0

Assume

1.0

Structure Occupancy	$C_4$
Unoccupied	0.5
Normally Occupied	1.0
Difficult to evacuate or risk of panic	3.0

Assume

5.0

Lightning Consequence	$C_5$
Continuity of facility services not required, no environmental impact	1.0
Continuity of facility services required, no environmental impact	5.0
Consequences to the environment	10.0

  = input required

**APPENDIX C –**  
**DETERMINATION OF WILDFIRE**  
**HAZARD SEVERITY USING NFPA 1144**



ELEMENT	POINTS
<b>A. Means of Access</b>	
1. Ingress and egress <ul style="list-style-type: none"> <li>a. Two or more roads in/out</li> <li>b. One road in/out</li> </ul>	0√ 7
2. Road width <ul style="list-style-type: none"> <li>a. <math>\geq 24</math> ft</li> <li>b. <math>\geq 20</math> ft and <math>&lt; 24</math> ft</li> <li>c. <math>&lt; 20</math> ft</li> </ul>	0 2√ 4
3. All-season road condition <ul style="list-style-type: none"> <li>a. Surfaced road, grade <math>&lt; 5\%</math></li> <li>b. Surfaced road, grade <math>&gt; 5\%</math></li> <li>c. Non-surface road, grade <math>&lt; 5\%</math></li> <li>d. Non-surface road, grade <math>&gt; 5\%</math></li> <li>e. Other than all-season</li> </ul>	0√ 2 2 5 7
4. Fire Service Access <ul style="list-style-type: none"> <li>a. <math>\leq 300</math> ft with turnaround</li> <li>b. <math>&gt; 300</math> ft with turnaround</li> <li>c. <math>&lt; 300</math> ft with no turnaround</li> <li>d. <math>\geq 300</math> ft with no turnaround</li> </ul>	0√ 2 4 5
5. Street Signs <ul style="list-style-type: none"> <li>a. Present</li> <li>b. Not present</li> </ul>	0√ 5
<b>B. Vegetation (Fuel Models)</b>	
1. Characteristics of predominate vegetation within 300 ft. <ul style="list-style-type: none"> <li>a. Light (e.g., grasses, forbs, sawgrassess, and tundra) NFDRS Fuel Models A,C,L,N,S, and T</li> <li>b. Medium (e.g. light brush and small trees) NFDRS Fuel Models D,E,F,H,P,Q, and U</li> <li>c. Heavy (e.g. dense brush, timber, and hardwoods) NFDRS Fuel Models B,G, and O</li> <li>d. Slash (e.g. timber harvesting residue) NFDRS Fuel Models J,K, and L</li> </ul>	5 10√ 20 25
2. Defensible space <ul style="list-style-type: none"> <li>a. More than 100 ft of vegetation treatment from the structures</li> <li>b. 71 ft to 100 ft of vegetation treatment from the structures</li> <li>c. 30 ft to 70 ft of vegetation treatment from the structures</li> <li>d. <math>&lt; 30</math> ft of vegetation treatment from the structures</li> </ul>	1  10√ 25
<b>C. Topography Within 300 of Structures</b>	
1. Slope $< 9\%$	1√
2. Slope 10% to 20 %	4
3. Slope 21% to 30%	7

- |    |                  |    |
|----|------------------|----|
| 4. | Slope 31% to 40% | 8  |
| 5. | Slope > 41%      | 10 |

**D. Additional Rating Factors**

- |    |   |          |
|----|---|----------|
| 1. | Topographical features that adversely affect wildland fire behavior                             | 0-5 [0√] |
| 2. | Areas with a history of higher fire occurrence than surrounding areas due to special situations | 0-5 [0√] |
| 3. | Areas that are periodically exposed to unusually severe fire weather and strong dry winds.      | 0-5 [0√] |
| 4. | Separation of adjacent structures that can contribute to fire spread                            | 0-5 [0√] |

**E. Roofing Assembly**

- |    |              |    |
|----|--------------|----|
| 1. | Class A roof | 0  |
| 2. | Class B roof | 3√ |
| 3. | Class C roof | 15 |
| 4. | Nonrated     | 25 |

**F. Building Construction**

- |    |   |    |
|----|---|----|
| 1. | Materials   |    |
| a. | Noncombustible/fire-resistive siding, eaves, and deck     | 0√ |
| b. | Noncombustible/fire-resistive siding and combustible deck | 5  |
| c. | Combustible siding and deck                               | 10 |
| 2. | Building setback relative to slopes of 30% or more        |    |
| a. | >= 30 ft to slope   | 1  |
| b. | < 30 ft to slope  | 5  |

**G. Available Fire Protection**

- |                                   |  |    |
|-----------------------------------|--|----|
| 1.                                | Water source availability                |    |
| a.                                | Pressurized water source availability    |    |
| 500 gpm hydrants <= 1000ft apart  |  | 0√ |
| 250 gpm hydrants <= 1000ft apart  |  | 1  |
| b.                                | Nonpressurized water source availability |    |
| >= 250 gpm continuous for 2 hours |  | 3  |
| < 250 gpm continuous for 2 hours  |  | 5  |
| c.                                | Water unavailable                        | 10 |
| 2.                                | Organized response resources             |    |
| a.                                | Station <= 5 miles from structure        | 1√ |
| b.                                | Station > 5 miles from structure         | 3  |
| 3.                                | Fixed fire protection                    |    |
| a.                                | NFPA 13                                  | 0√ |
| b.                                | None                                     | 5  |

**H. Placement of Gas and Electric Utilities**

- |                                     |    |
|-------------------------------------|----|
| 1. Both underground                 | 0√ |
| 2. One underground, one aboveground | 3  |
| 3. Both aboveground                 | 5  |

**I. Total**

**18**

Hazard Assessment	Total Points
<b>Low hazard</b>	<b>&lt; 40</b>
Moderate hazard	40-69
High hazard	70-112
Extreme hazard	> 112

A Wildfire Severity Level of 32 = A LOW Hazard